


PLAN OF
THE GREAT LAX WEIR,
IN THE RIVER SHANNON,
NEAR
THE CITY OF LIMERICK.

J.L.Worrall, C.E.
June 1842.

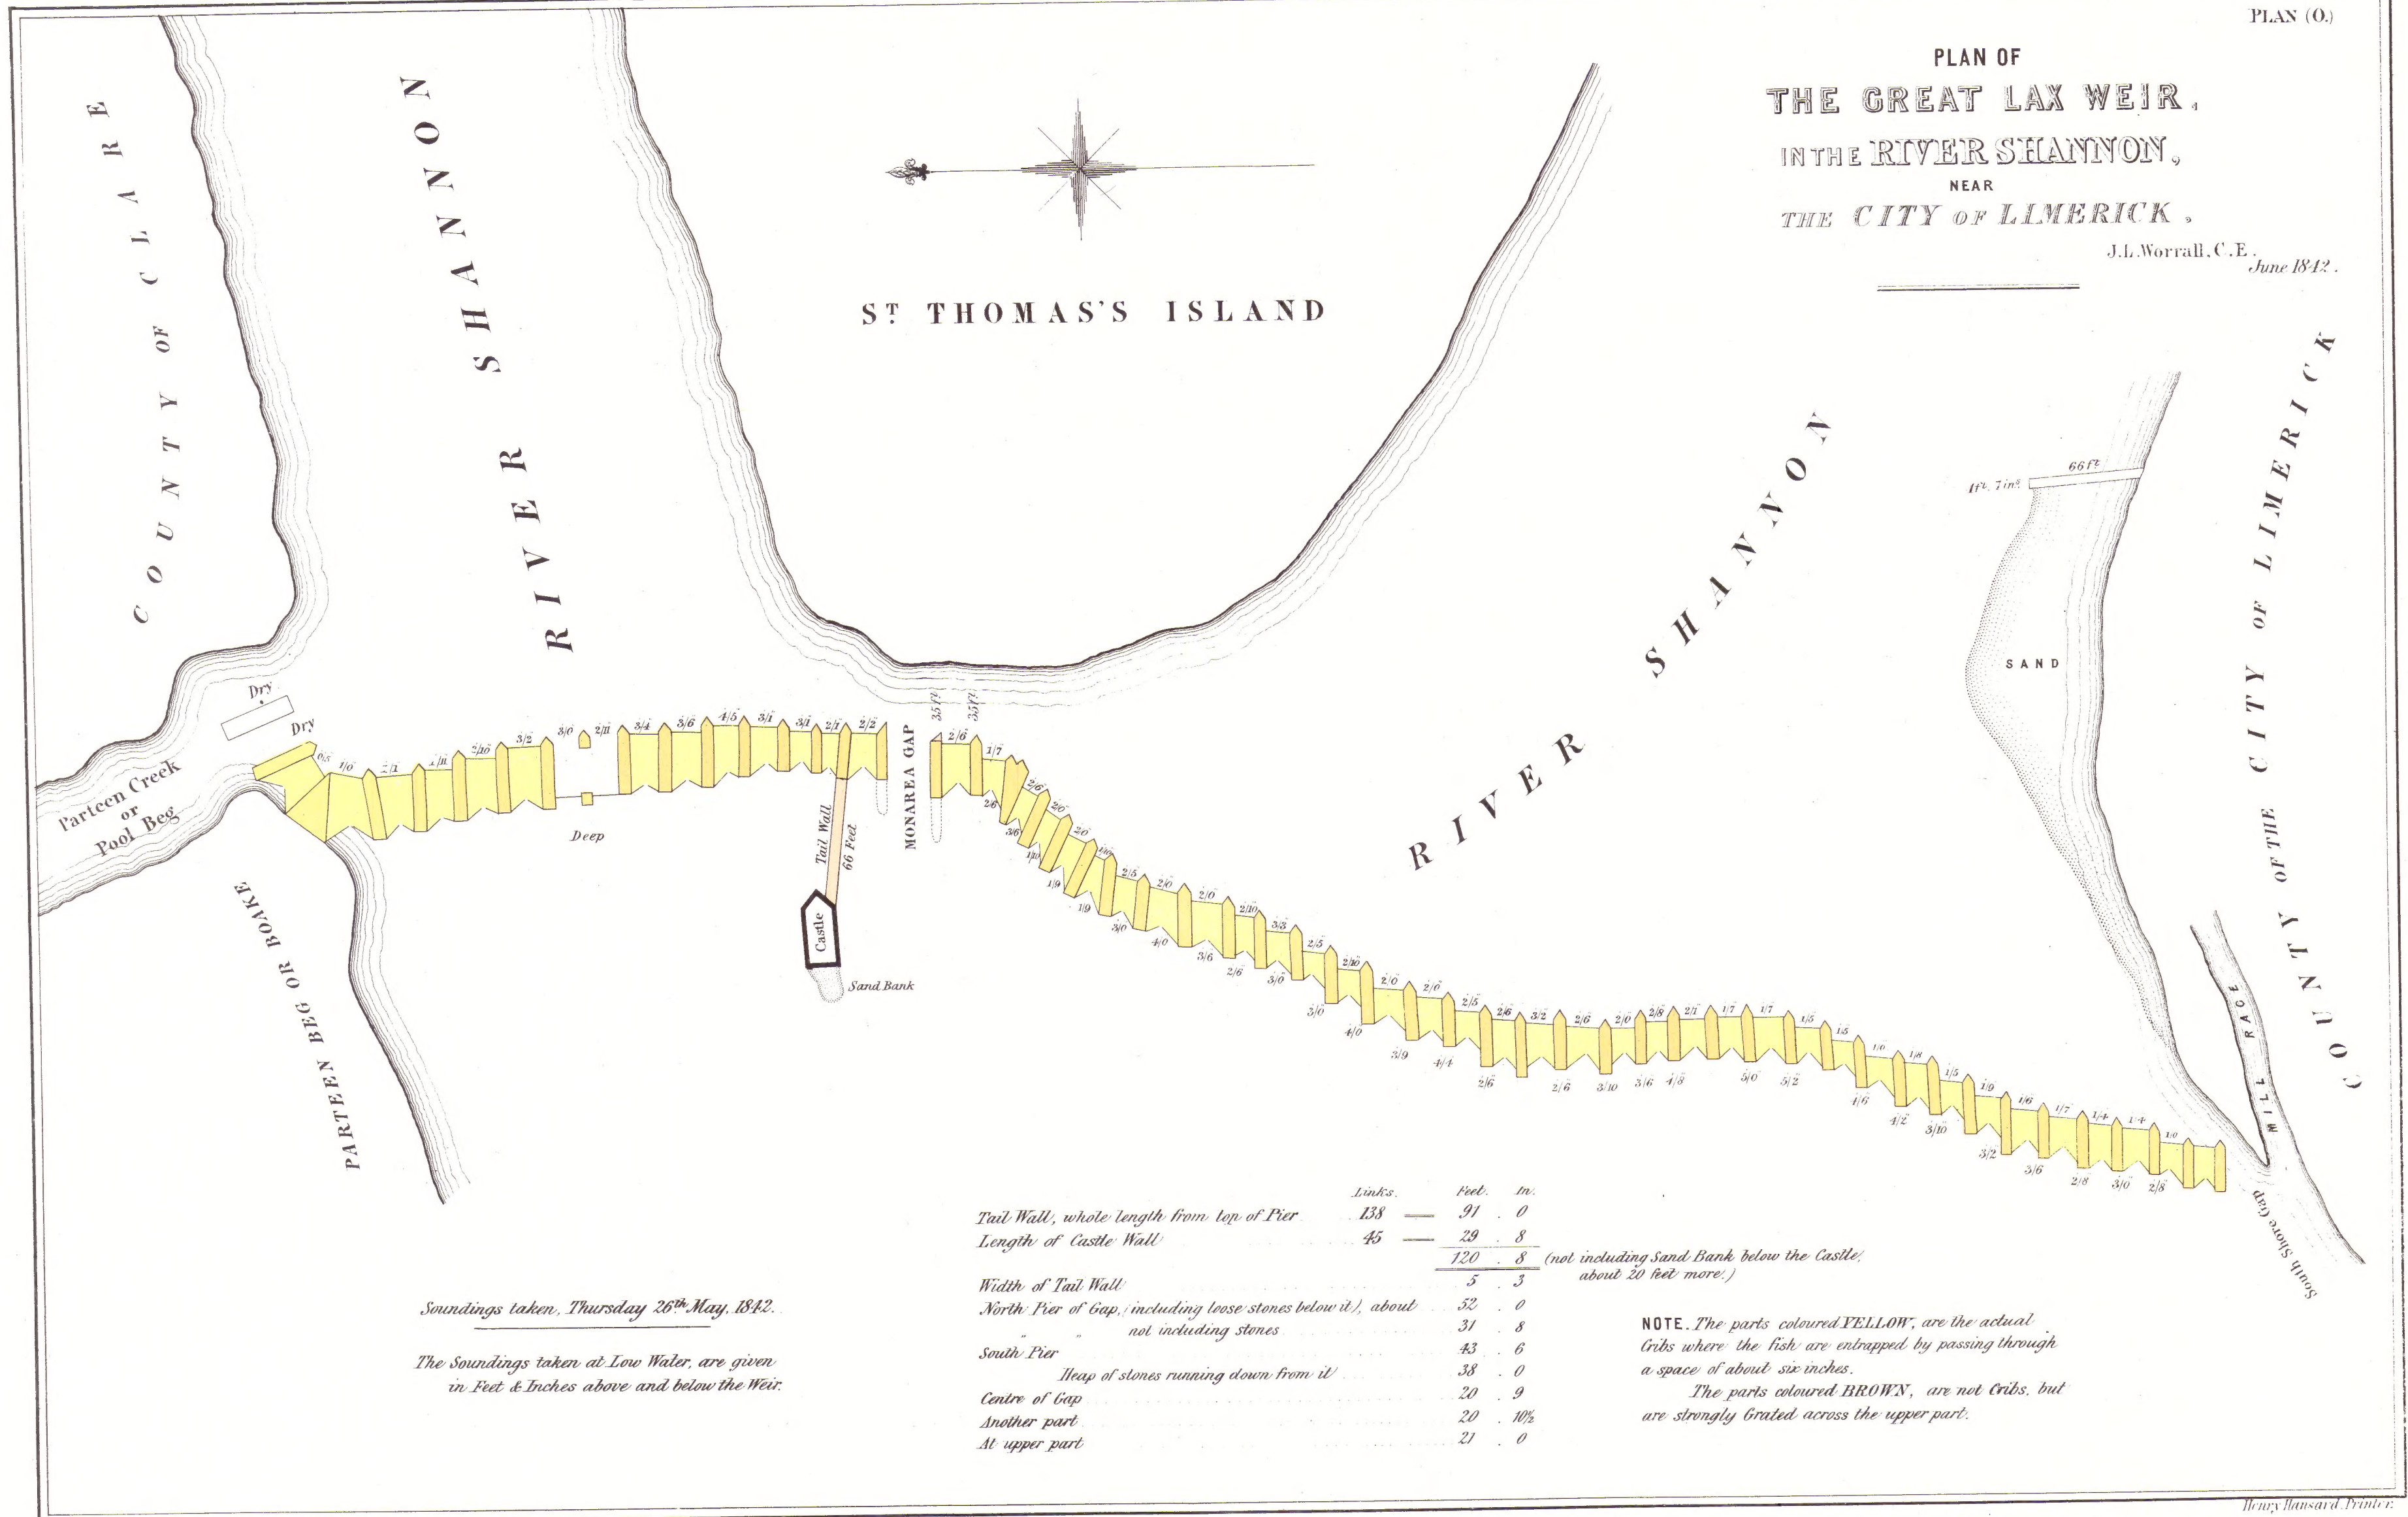

NOTE. *The parts coloured YELLOW, are the actual Cribbs where the fish are entrapped by passing through a space of about six inches.*

The parts coloured BROWN, are not Cribs, but are strongly Grated across the upper part.

Henry Hansard, Printer.

Nº 536. Ordered, by the House of Commons, to be Printed. 20th. July. 1849.

48

Ireland L-1a. (1842) face [arch.]

PLAN. (D.)



PLAN, ELEVATION & SECTION OF SALMON STAIRS,

Proposed to be constructed for the migration of Fish,



ON THE
Slip in Mr. Bigg's Weir at Cander.

1843.

ELEVATION LOOKING UP-STREAM.

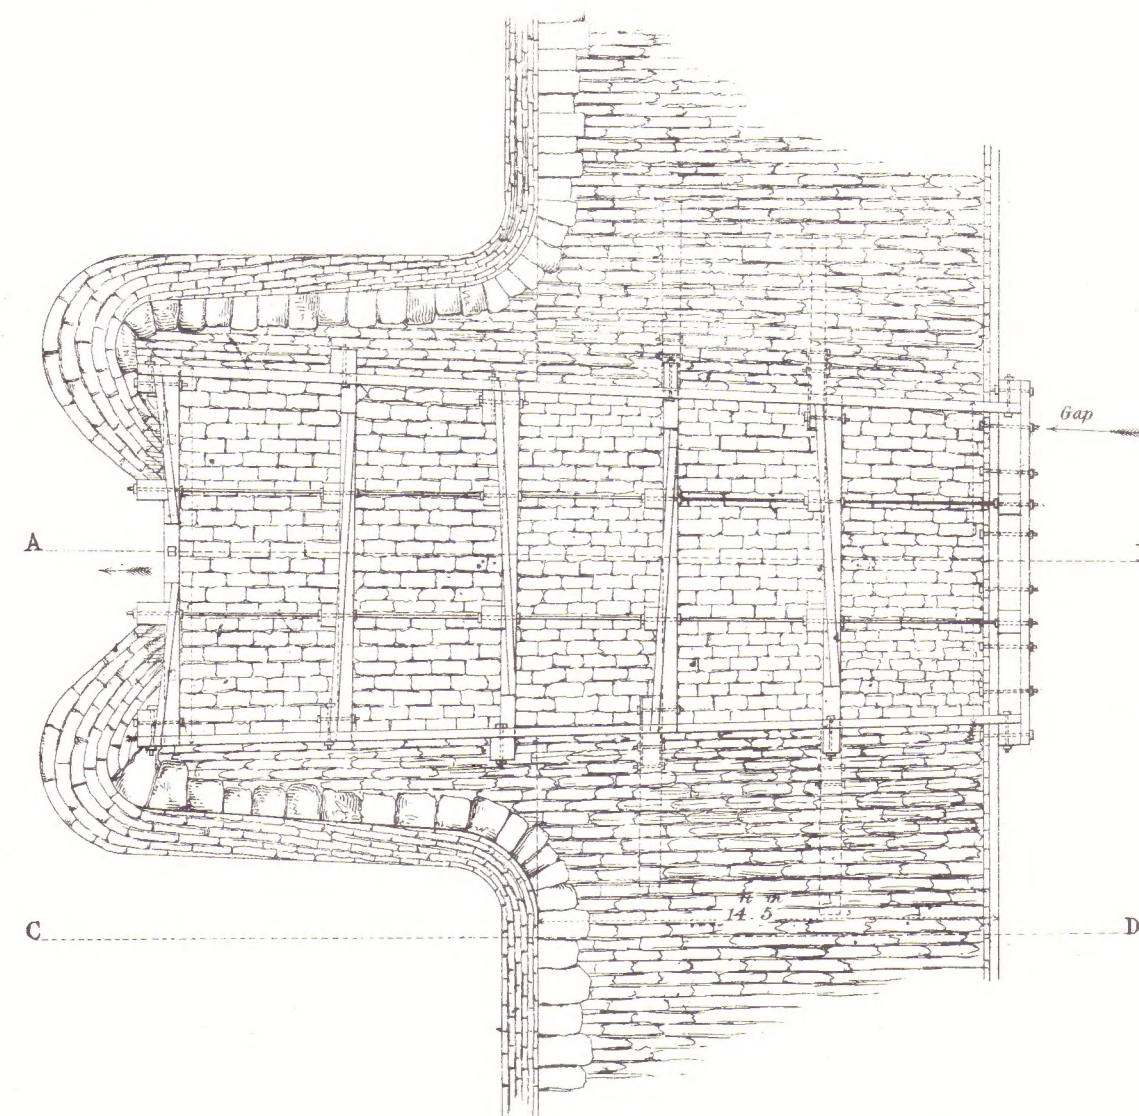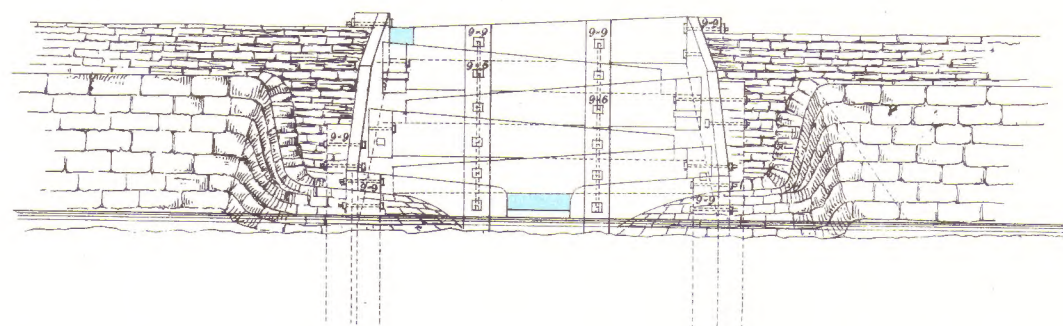

SECTION IN THE LINE C.D.

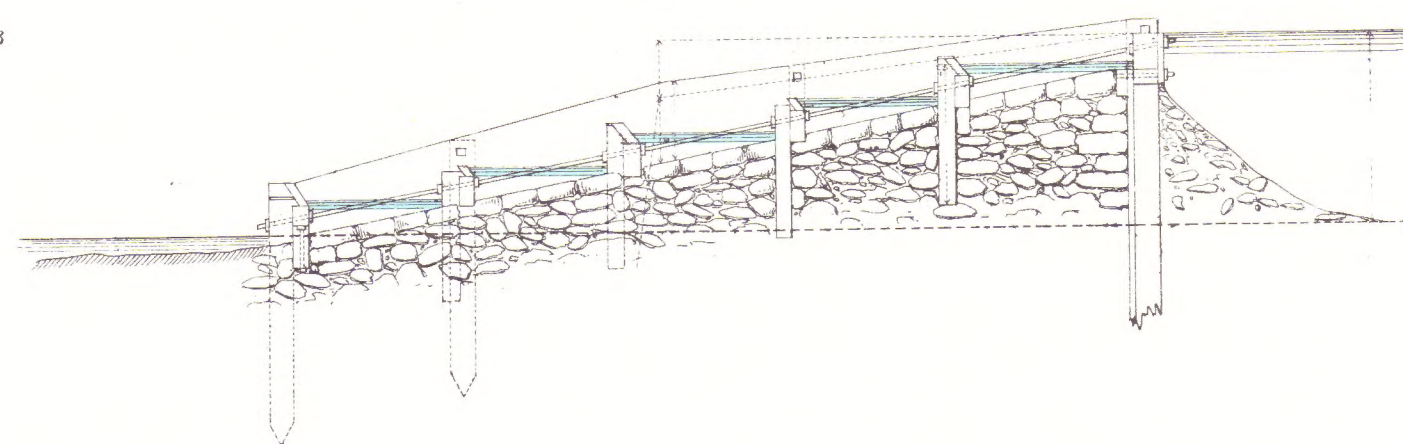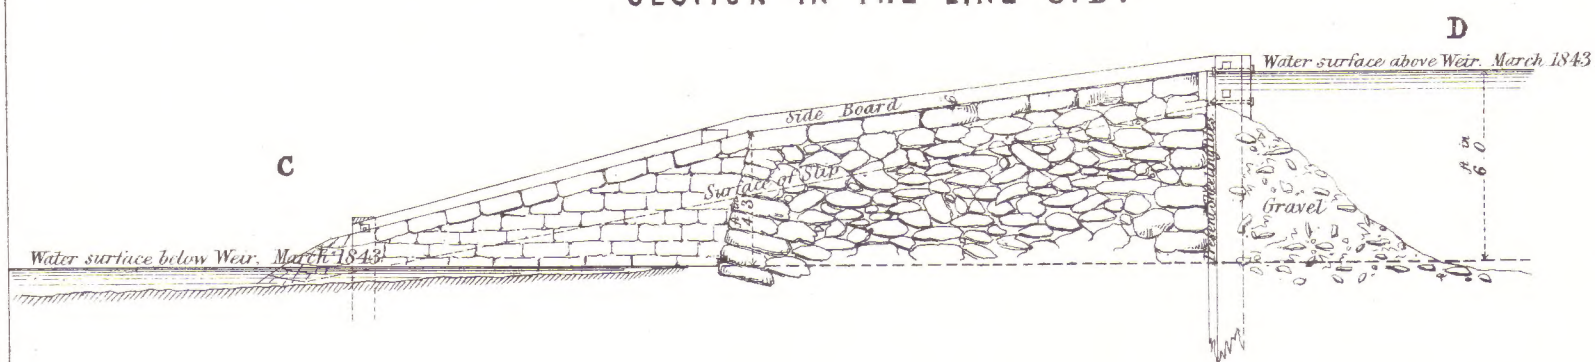

Scale 6 Feet to an Inch. 10 20 Feet.

Day & Son, Lith^{rs} to the Queen.

MAP COLLECTION
UNIVERSITY OF ALBERTA
EDMONTON, ALBERTA
CANADA

N^o 536.


Ordered, by The House of Commons, to be Printed, 20th July, 1849.

Henry Hansard, Printer.

41 49
Ireland L-1 b. (1843) facs. [Arch.]


PLAN(E.)

P L A N .

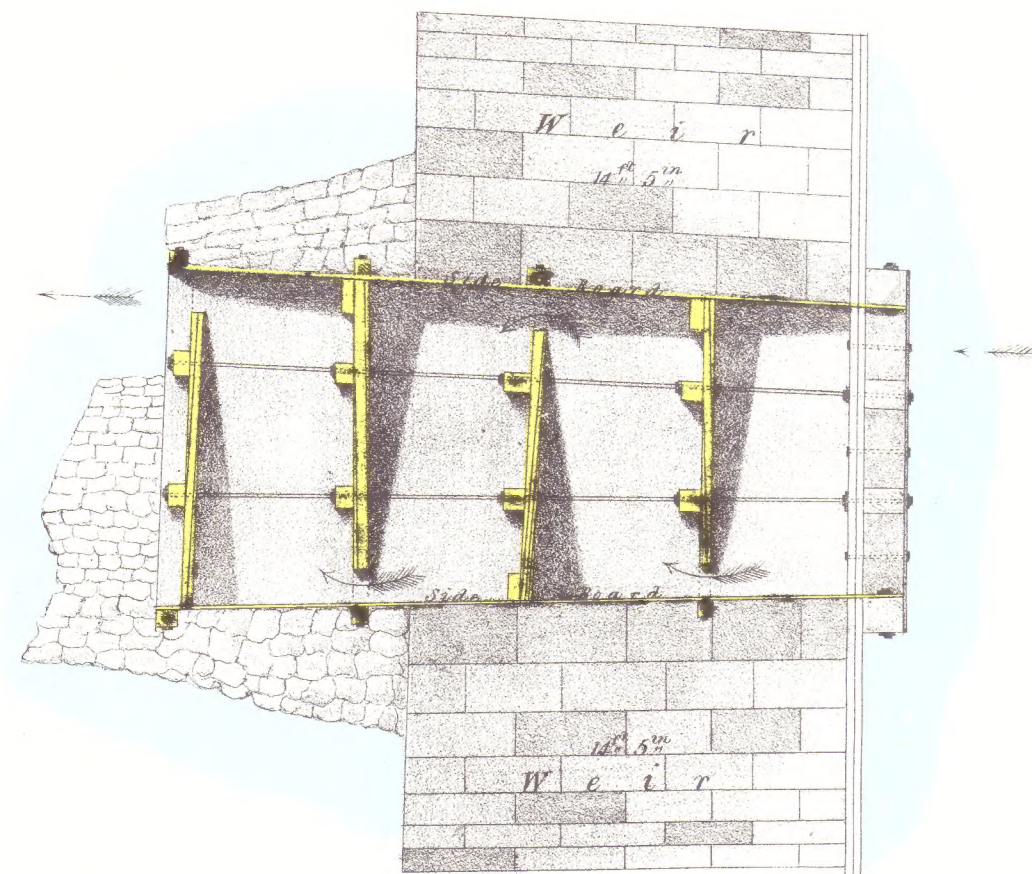


Scale, 6 feet to 1 Inch.

E L E V A T I O N .

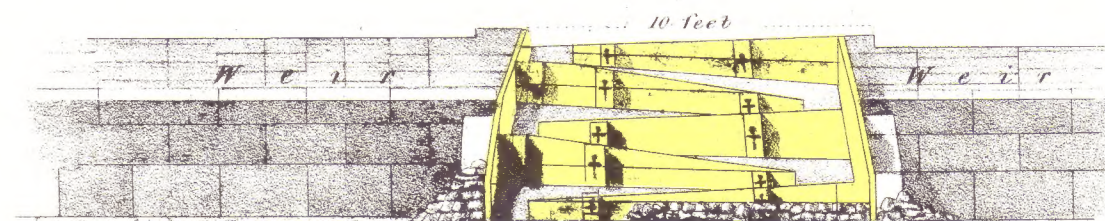

S E C T I O N .

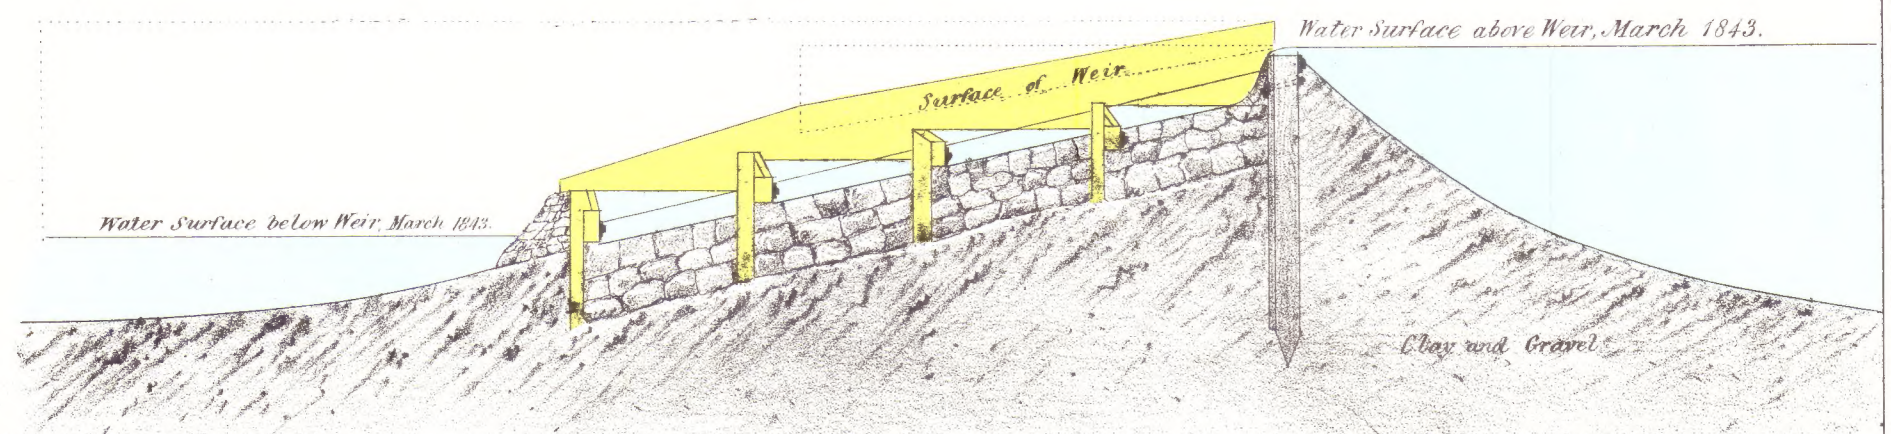

J. Baire, litho.

MAP COLLECTION
UNIVERSITY OF ALBERTA
EDMONTON, ALBERTA
CANADA


N° 536. Ordered, by The House of Commons, to be Printed, 20 July, 1849.



Henry Hansard, Printer.

Ireland L-1c. (1843) facs. [Arch.] #63-67

LONGITUDINAL SECTION
OF THE
RIVER BLACKWATER,
from the Bridge at Fermoy to the Duke of Devonshire's Lock below Lismore,
IN THE
COUNTIES OF CORK AND WATERFORD.

TAKEN UNDER THE DIRECTION OF LIEUT. COLONEL HARRY D. JONES, R.E.

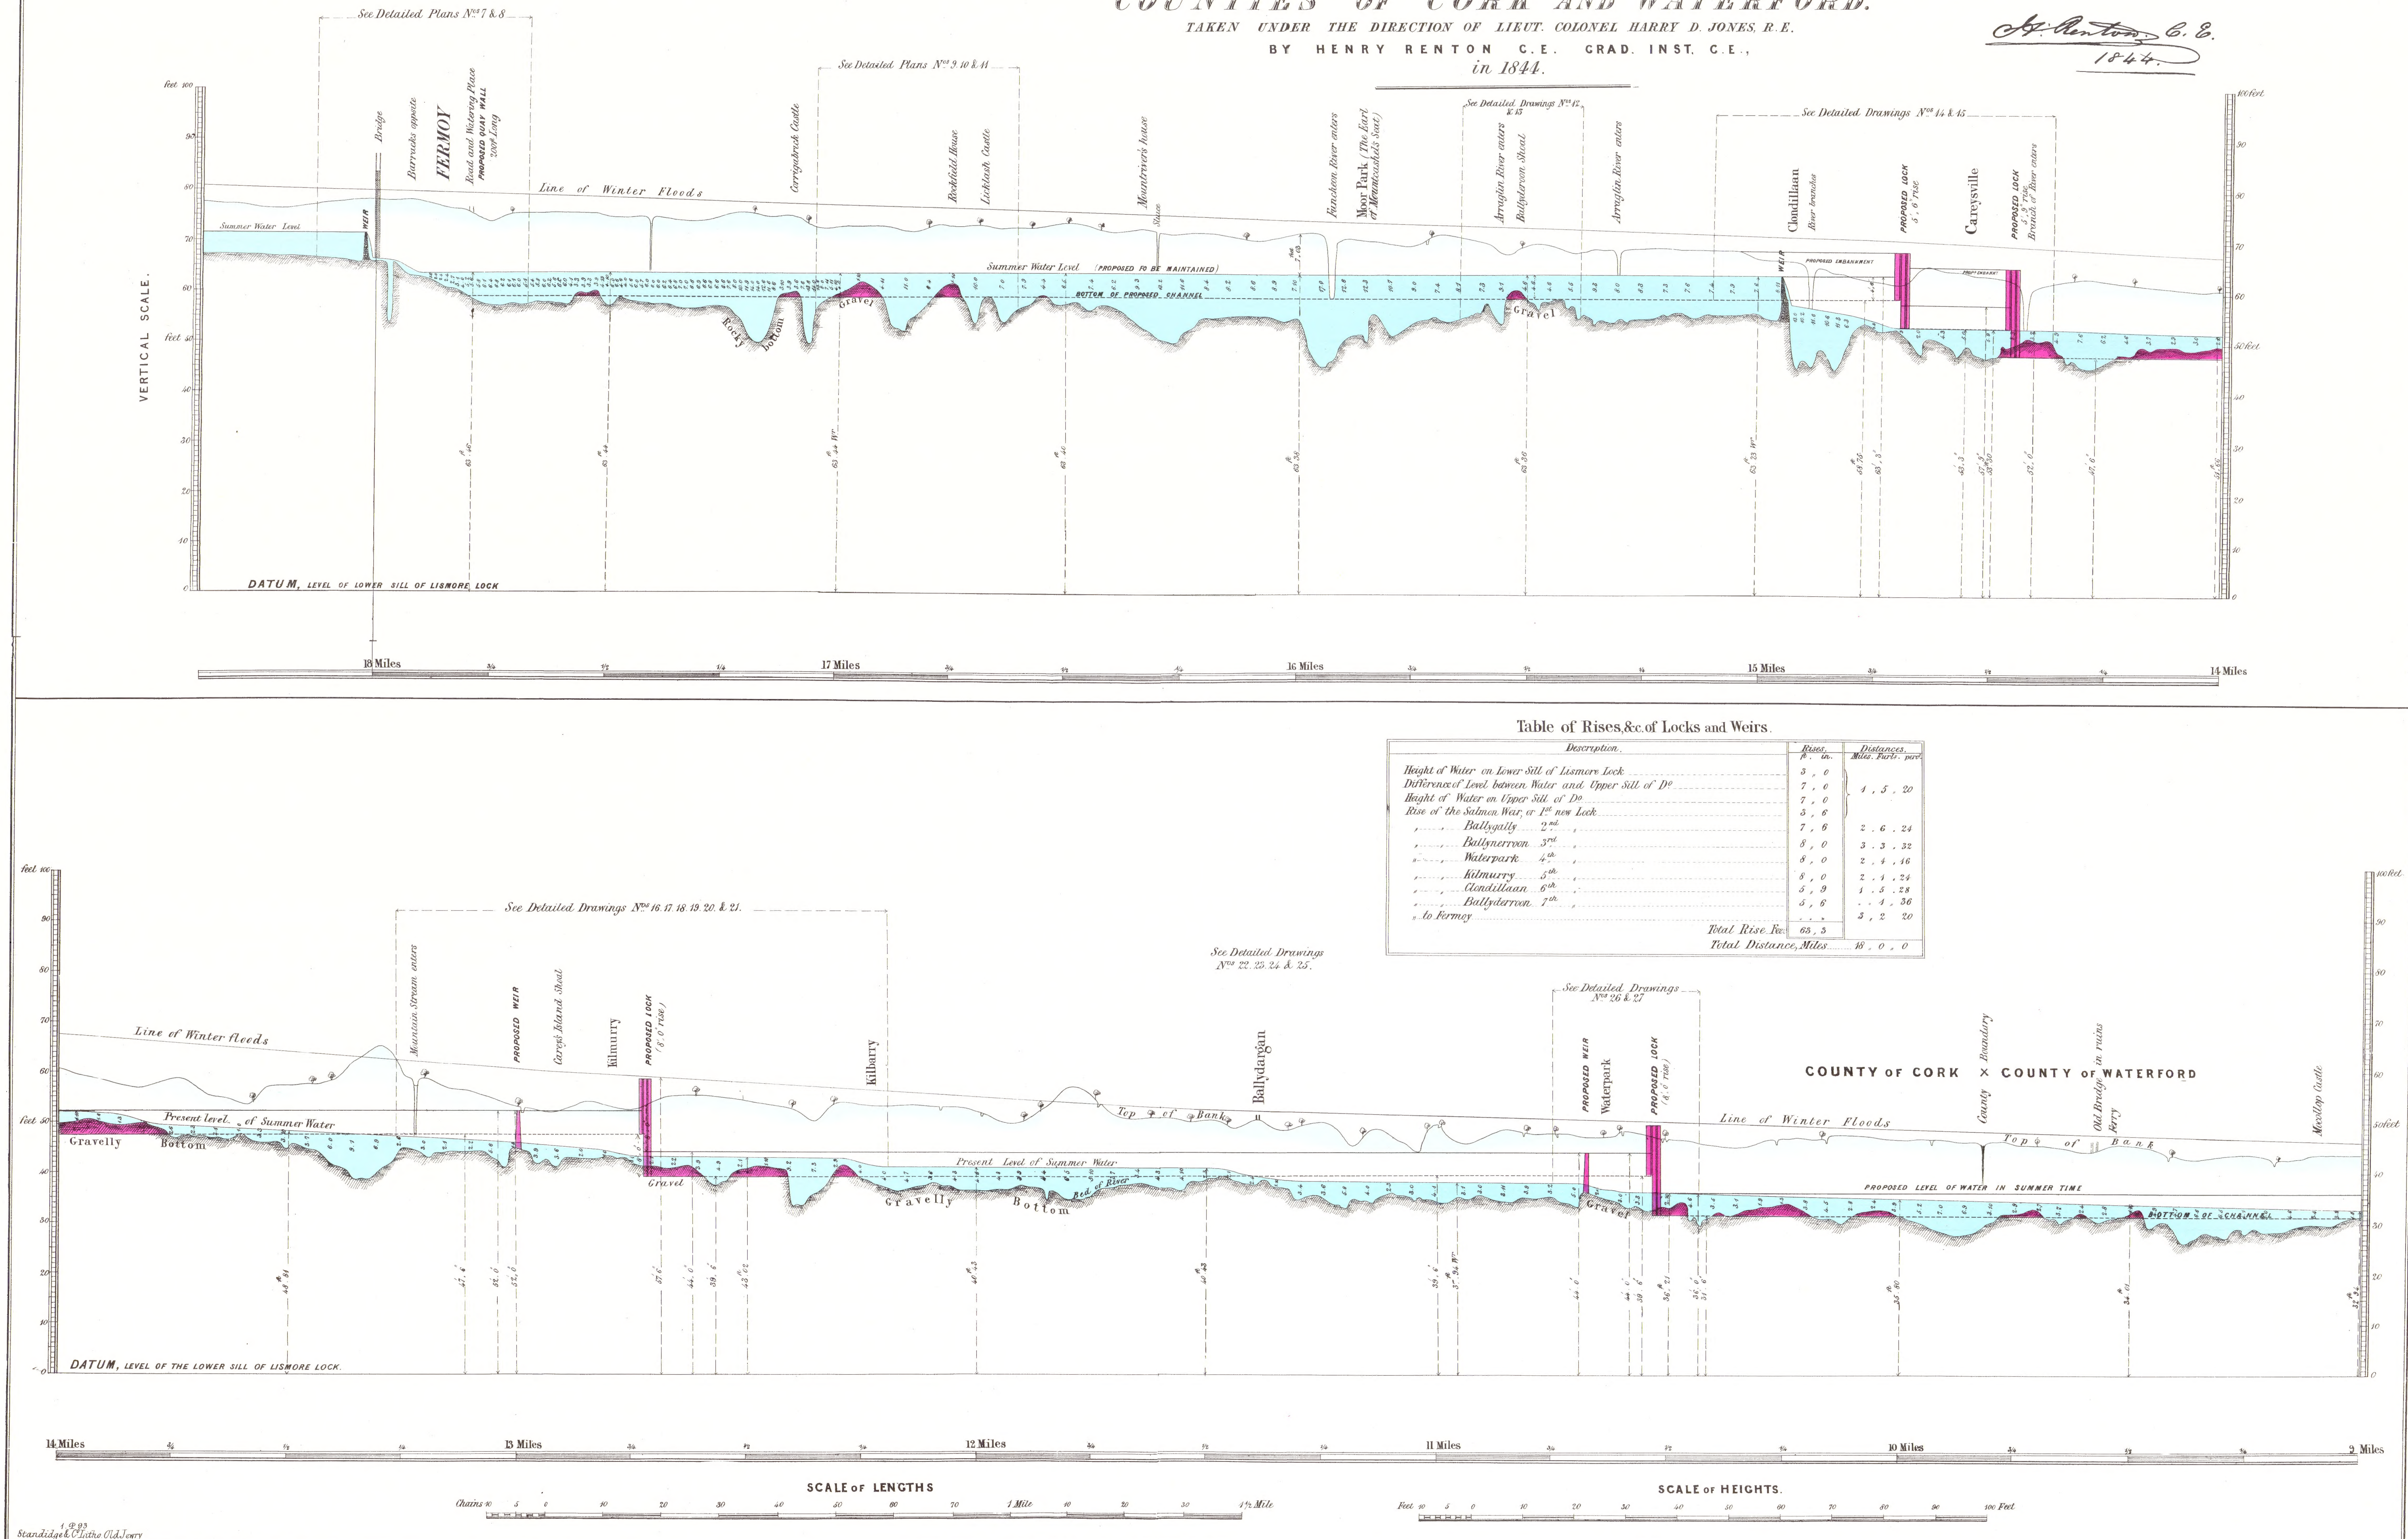BY HENRY RENTON C.E. GRAD. INST. C.E.,
in 1844.*H. Renton, C.E.*
1844.

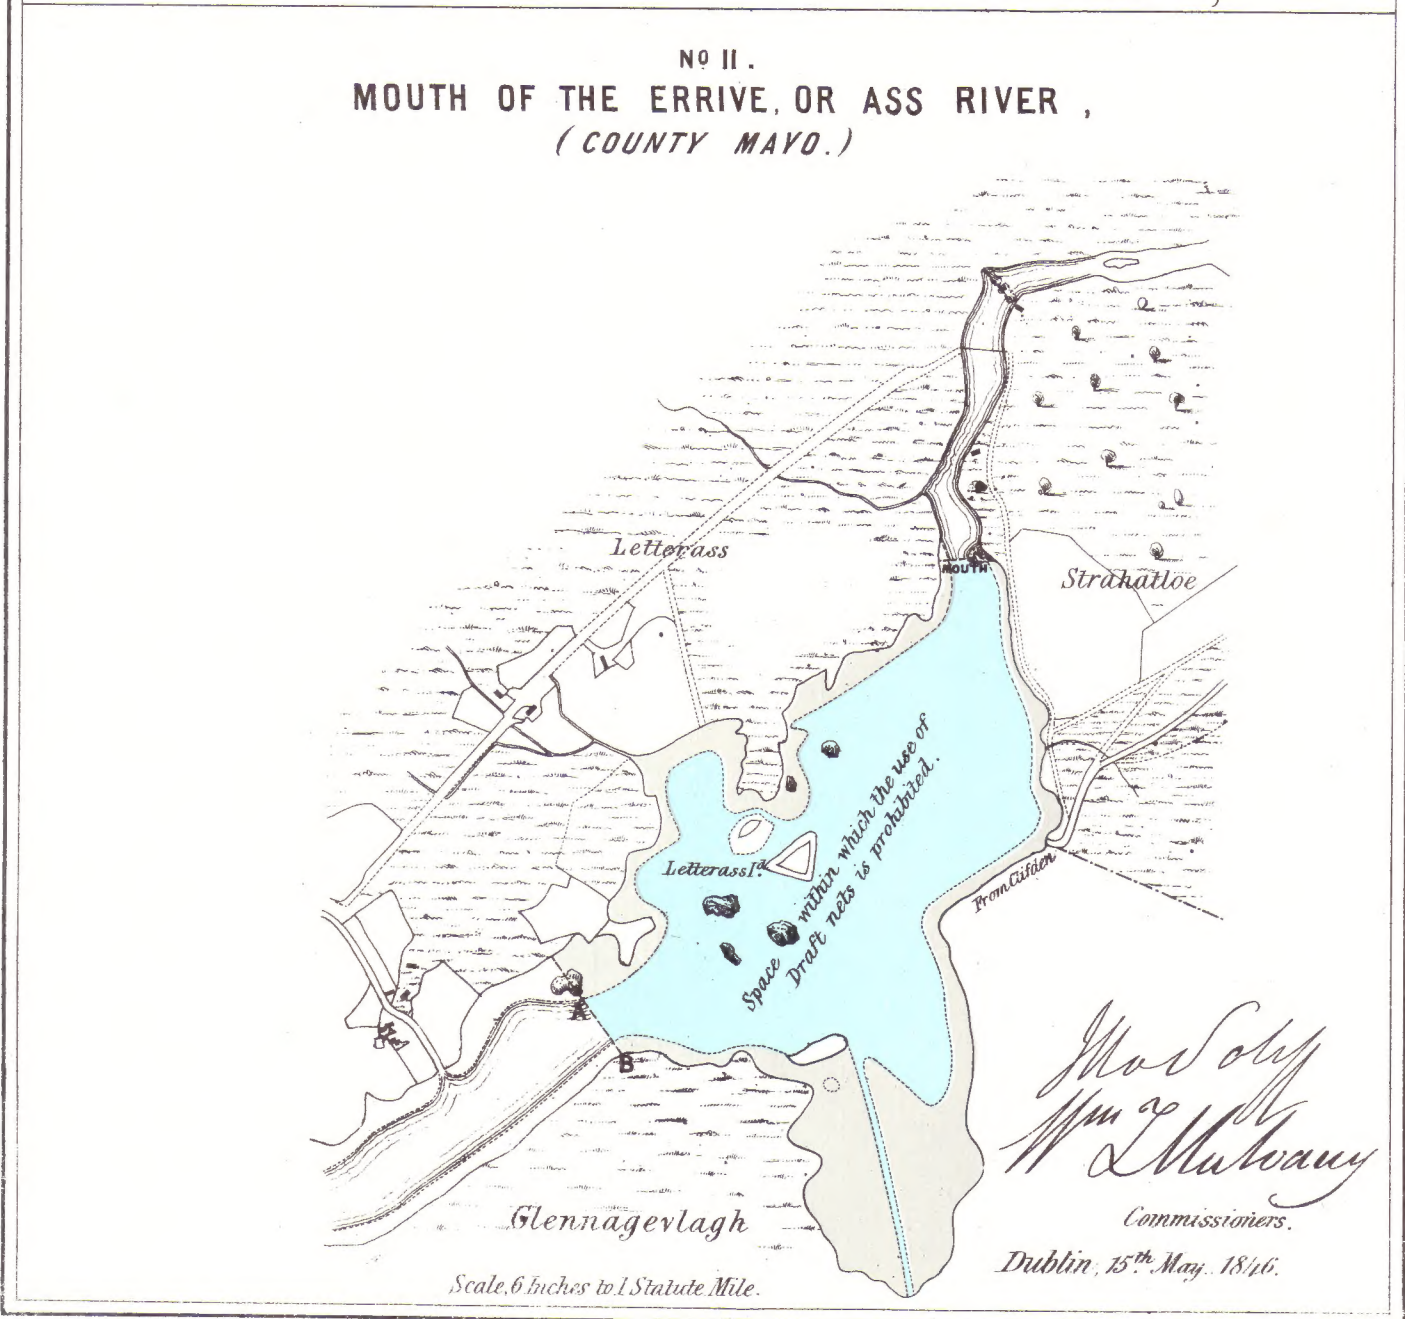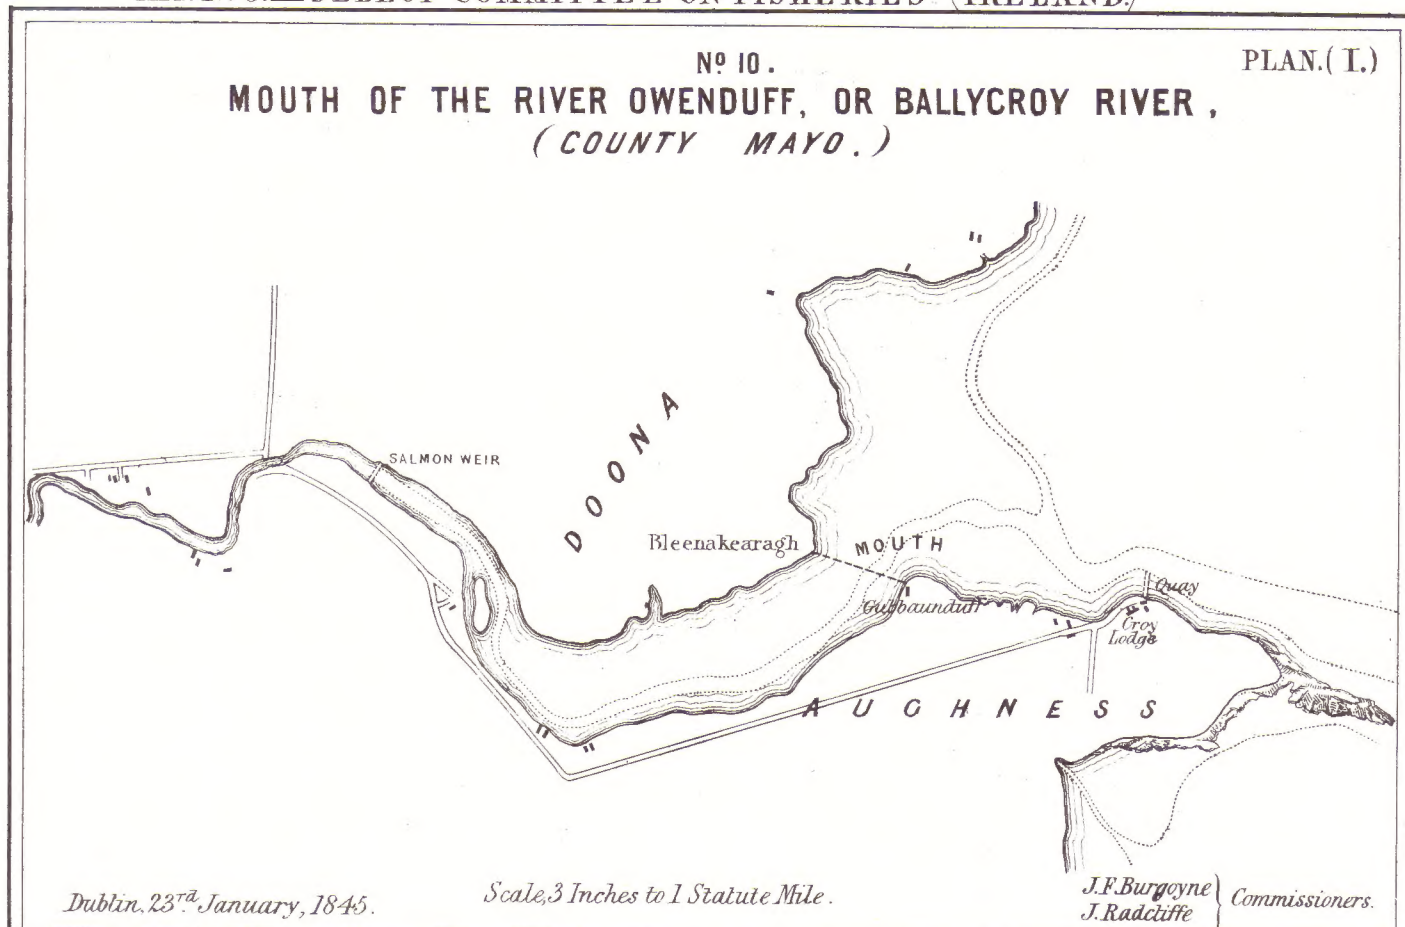

Dry & Son, Lith^{rs} to the Queen


N^o 536. Ordered by The House of Commons, to be Printed, 20th July, 1849.

Henry Hansard, Printer

Ireland L-1e (1846) f. 100. [Arch.]

PLAN (G)


N^o 1.
MOUTH OF THE RIVER CURRAAN,
(COUNTY KERRY.)

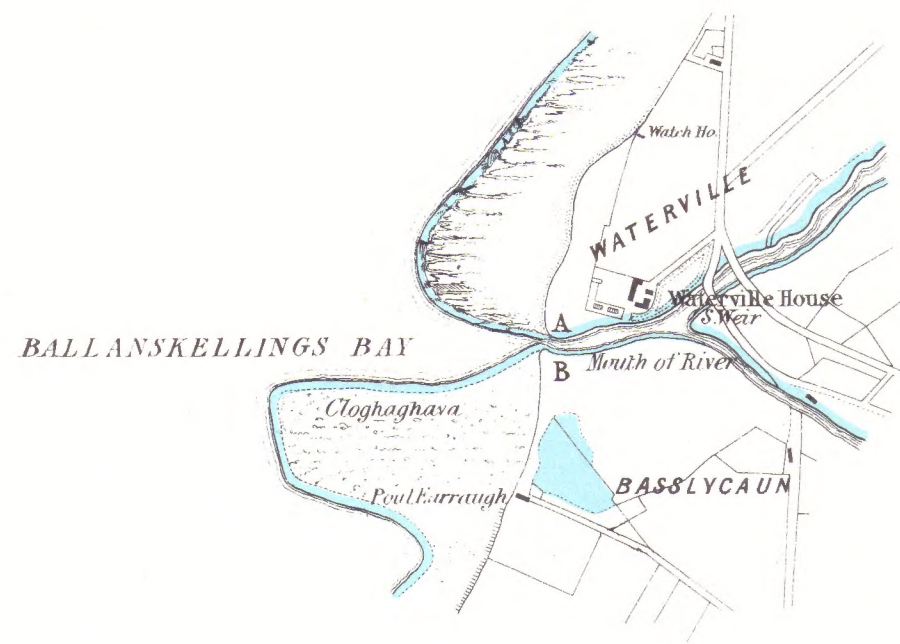

Dublin, 1st February, 1844

J. F. Burgoyne } Commissioners
J. Radcliff }


N^o 2.
MOUTH OF THE CONJOINED RIVERS, SUIR, NORE & BARROW.

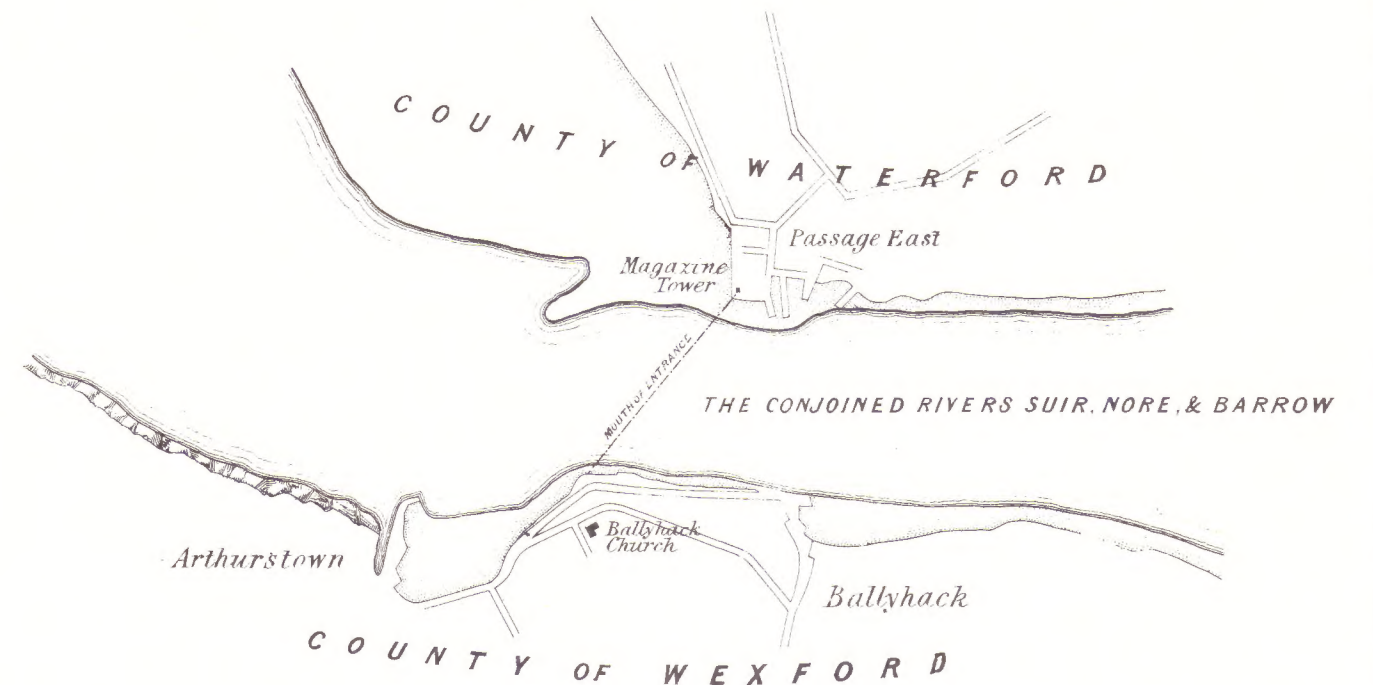

Dublin, 8th February, 1844

J. F. Burgoyne } Commissioners
J. Radcliff }


N^o 3.
MOUTH OF THE RIVER BLACKWATER,
KENMARE BAY,
(COUNTY KERRY.)

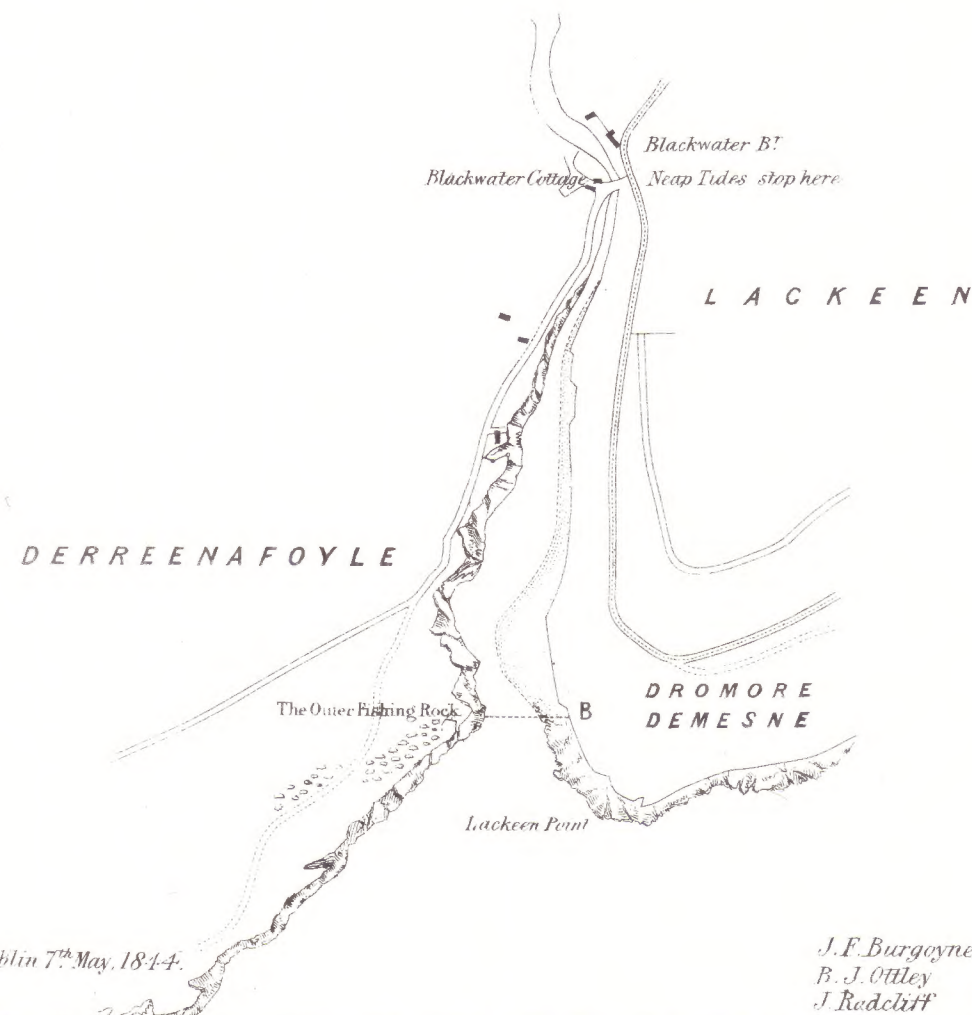

Dublin 7th May, 1844.

J. F. Burgoyne } Commissioners
B. J. Otley }
J. Radcliff }

N^o 4.
MOUTH OF THE RIVER EENA,
(COUNTY KERRY.)

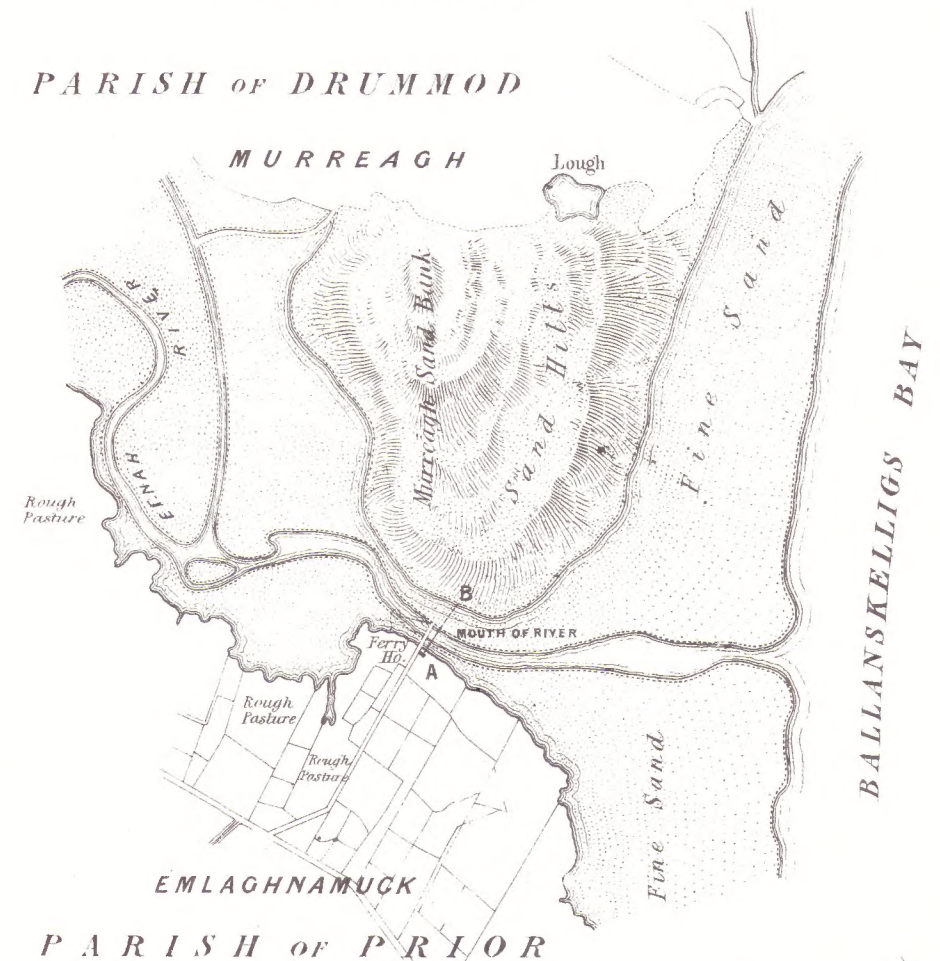

Dublin, 23rd January 1845.

Scale 4 Inches to 1 Statute Mile.

J. F. Burgoyne } Commissioners
J. Radcliff }

Day & Son, Lith^{rs} to the Queen.


Henry Hansard, Printer.

N^o 536. Ordered by The House of Commons to be Printed, 20th July, 1849.

MAP COLLECTION
UNIVERSITY OF ALBERTA
EDMONTON, ALBERTA
CANADA

#52

Ireland L-1 f. (1845) fasc. [arch.]

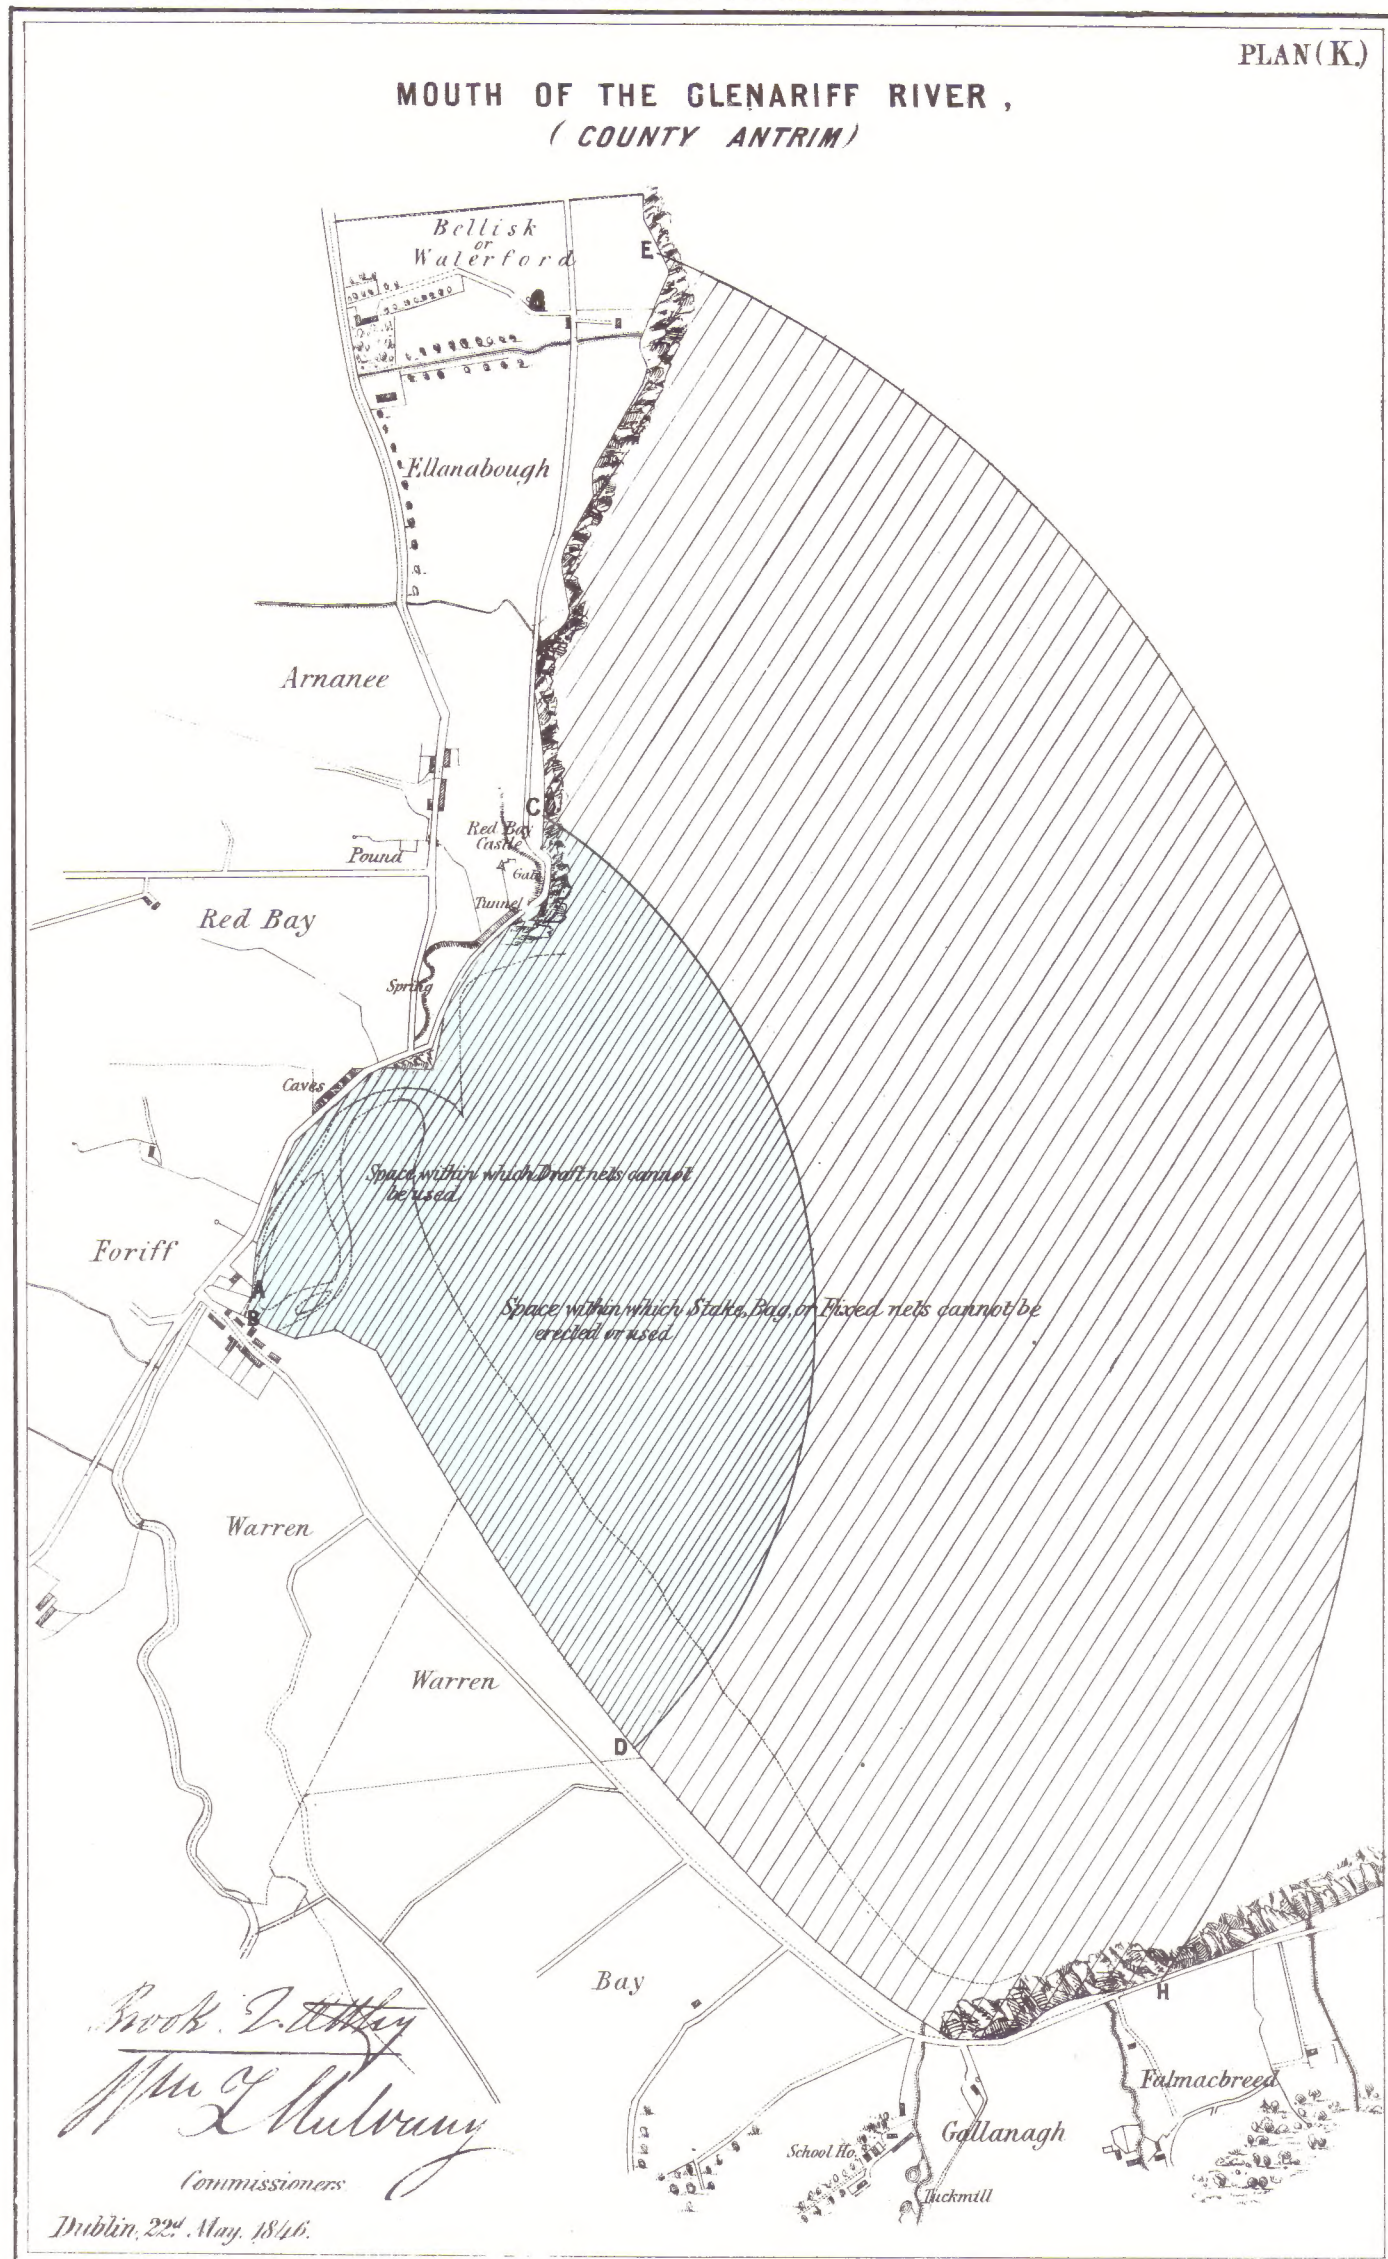

Printed for the Queen

N^o 536. Ordered, by The House of Commons, to be Printed, 20th July, 1849.

Henry Hansard Printer.

MAP COLLECTION
UNIVERSITY OF ALBERTA
EDMONTON, ALBERTA
CANADA

53

PLAN (L.)

MOUTH OF THE GLENGARRIFF RIVER,
(COUNTY CORK.)



Harry D. Jones.
Wm. A. Mulvany
Commissioners.

Dublin, 31st March, 1848.

Scale 6 Inches to 1 Statute Mile


Day & Son, lith^{rs} to the Queen.

Henry Haward, Printer

Ireland L-1 b. (1848) facs. [Arch.]

PLAN (M.)

MOUTH OF THE ADRIGOLE RIVER,
(COUNTY CORK.)

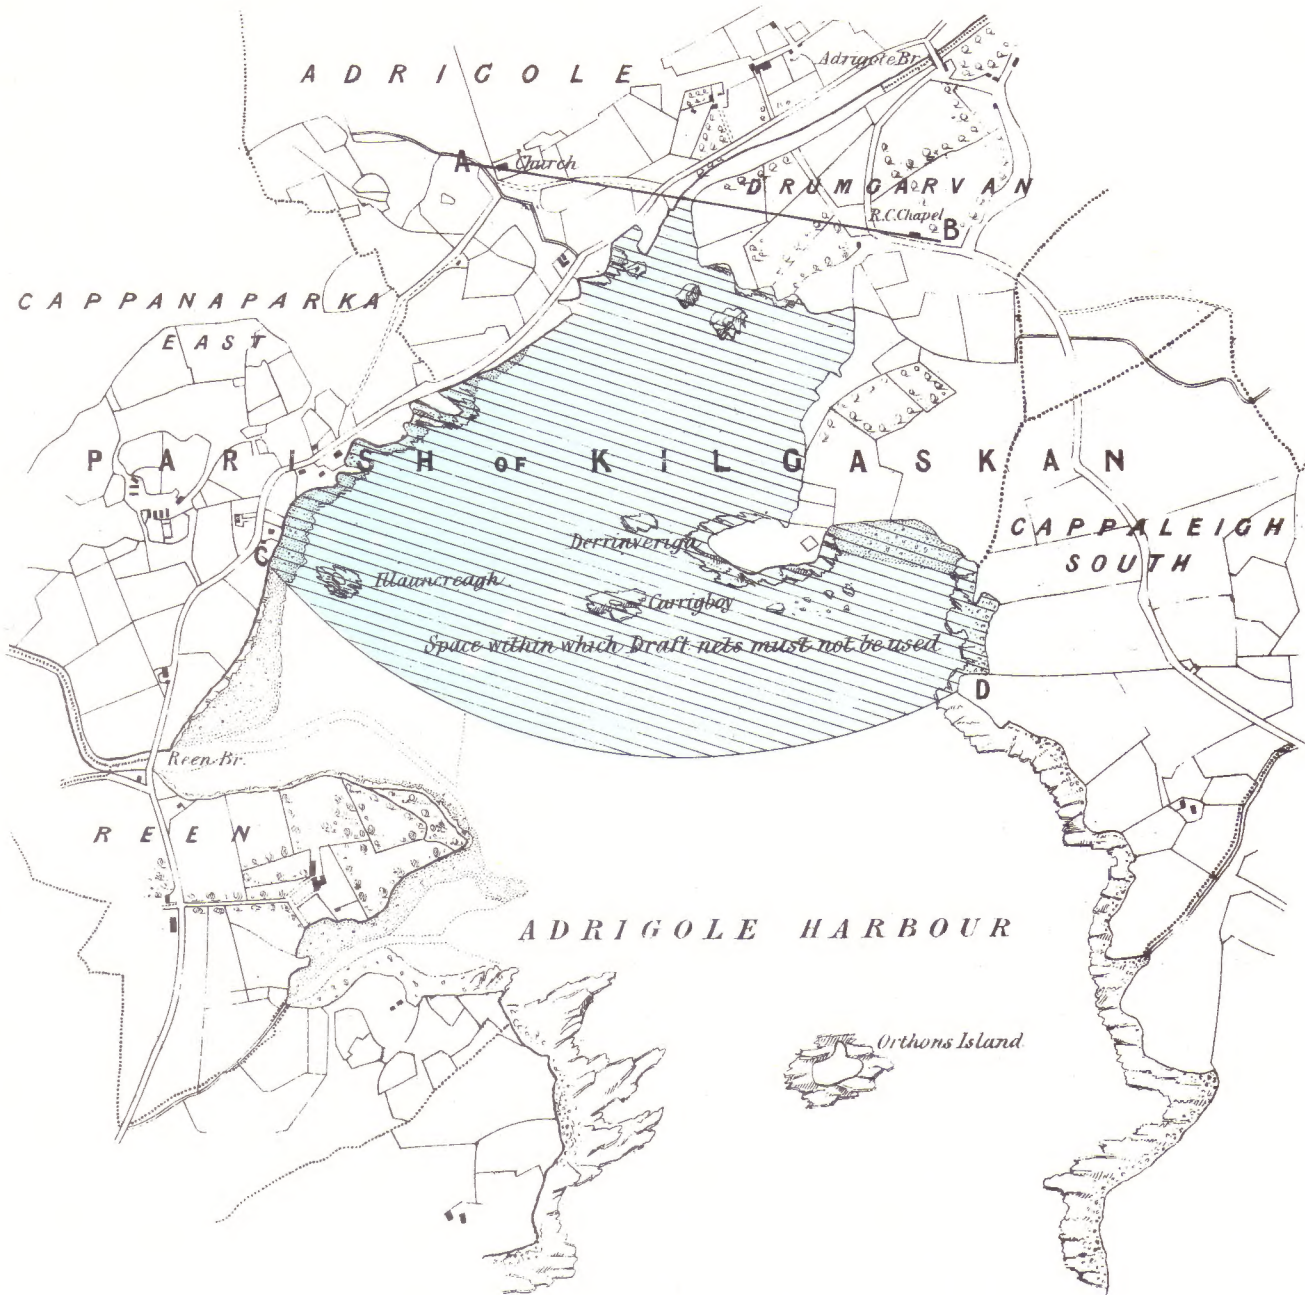

Scale 6 Inches to 1 Statute Mile.

Harry D. Jones.
Wm. L. Mulvaney
Commissioners.

Dublin, 31st March, 1848.

Wm. L. Mulvaney, litho. to the Queen.

MAP COLLECTION
UNIVERSITY OF ALBERTA
EDMONTON, ALBERTA
CANADA


#59

Ireland L-1: (1848) facs. [Arch.]

PLAN OF "OLD QUEEN'S GAP" AT "CUTTS"

To face p. 293-
(Question 4413.)


Scale 25 feet to an Inch.

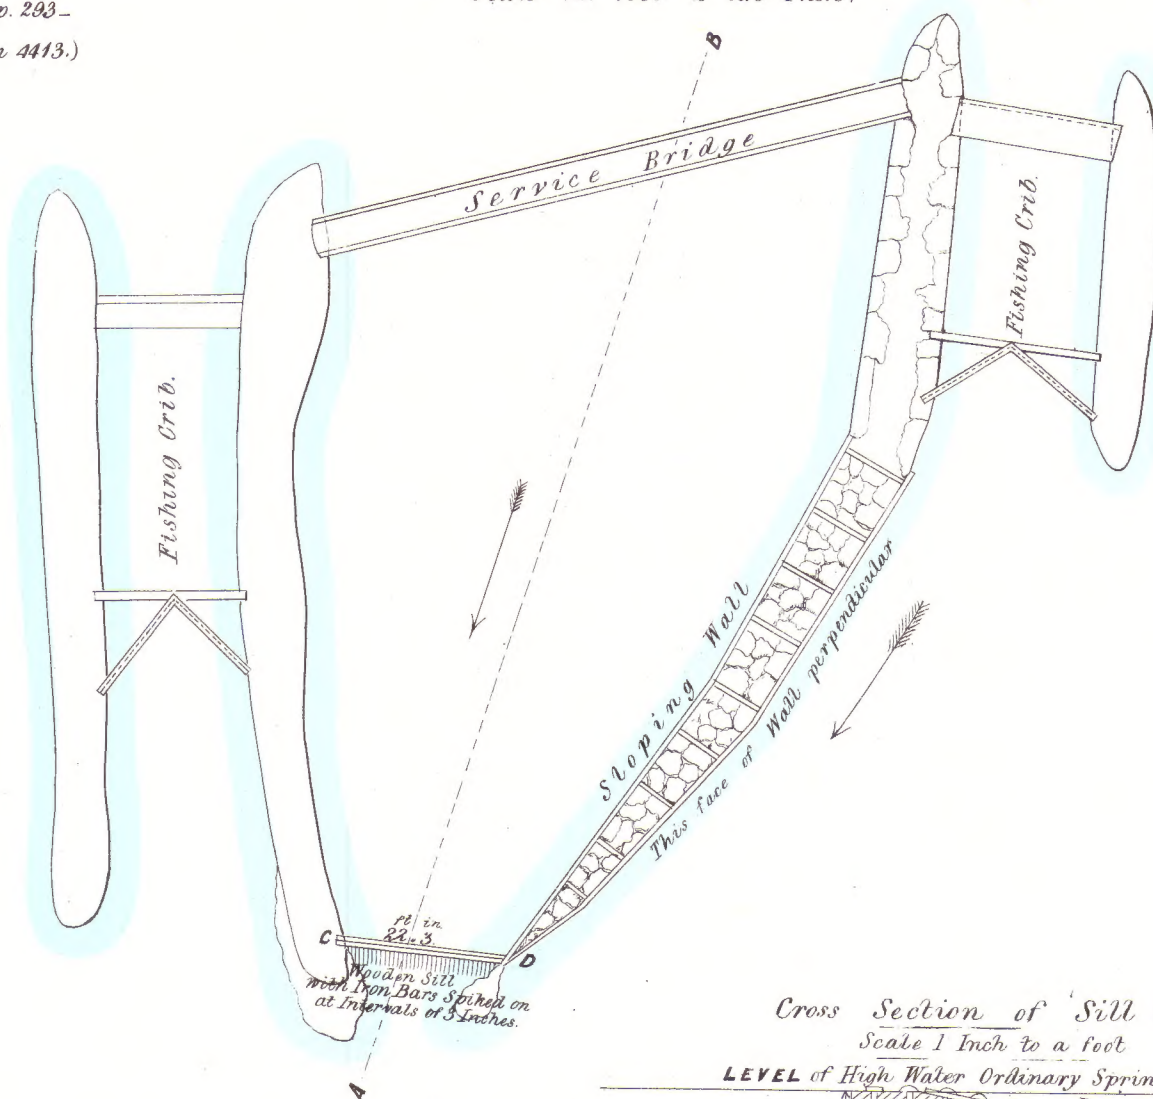

Cross Section of Sill C. D.


Scale 1 Inch to a foot

LEVEL of High Water Ordinary Springs

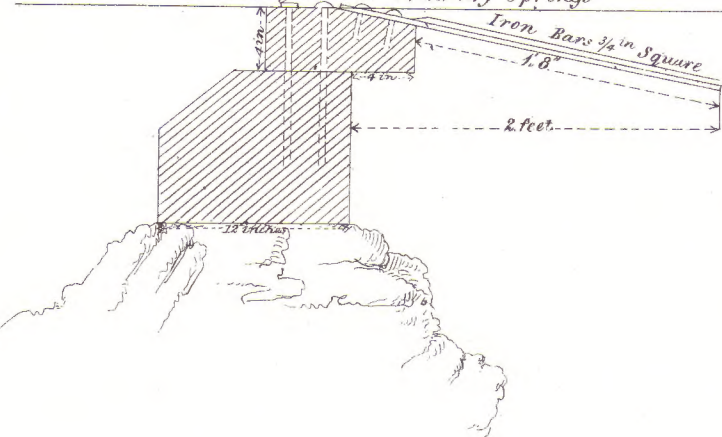

Longitudinal Section-A. B.

Old Crib Wall.

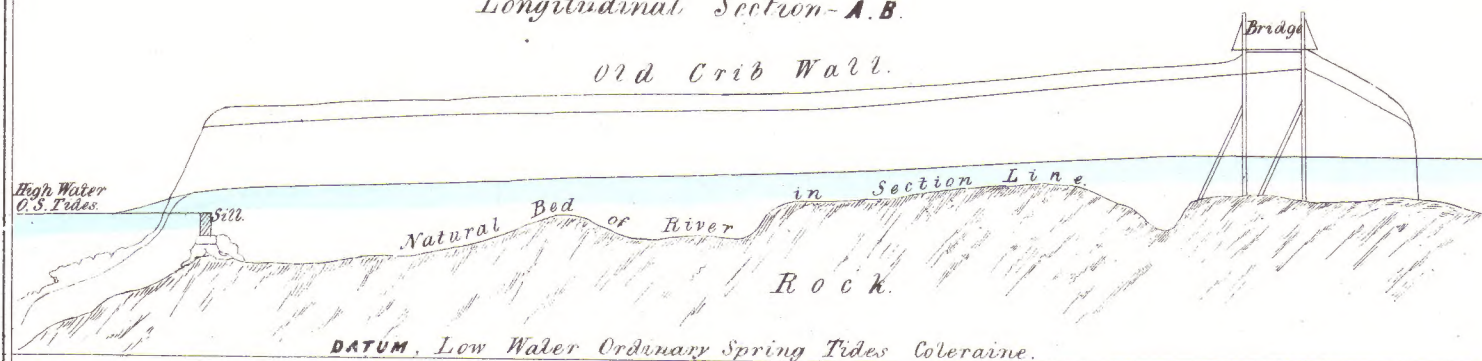

Scale for Longitudinal Section

20 feet to an Inch Horizontal

10 " " Vertical

Signed Chas Pitts

Dist Engineer 10/2/49


J. Basire, Lith.

Nº 536.


Ordered, by The House of Commons, to be Printed. 20 July. 1849.


Henry Hansard, Printer.

Ireland L-1j (1849) face. [Arch.]

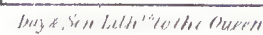

N^o 536. Ordered, by The House of Commons, to be Printed, 20th July, 1840. *Henry Hansard Printer*

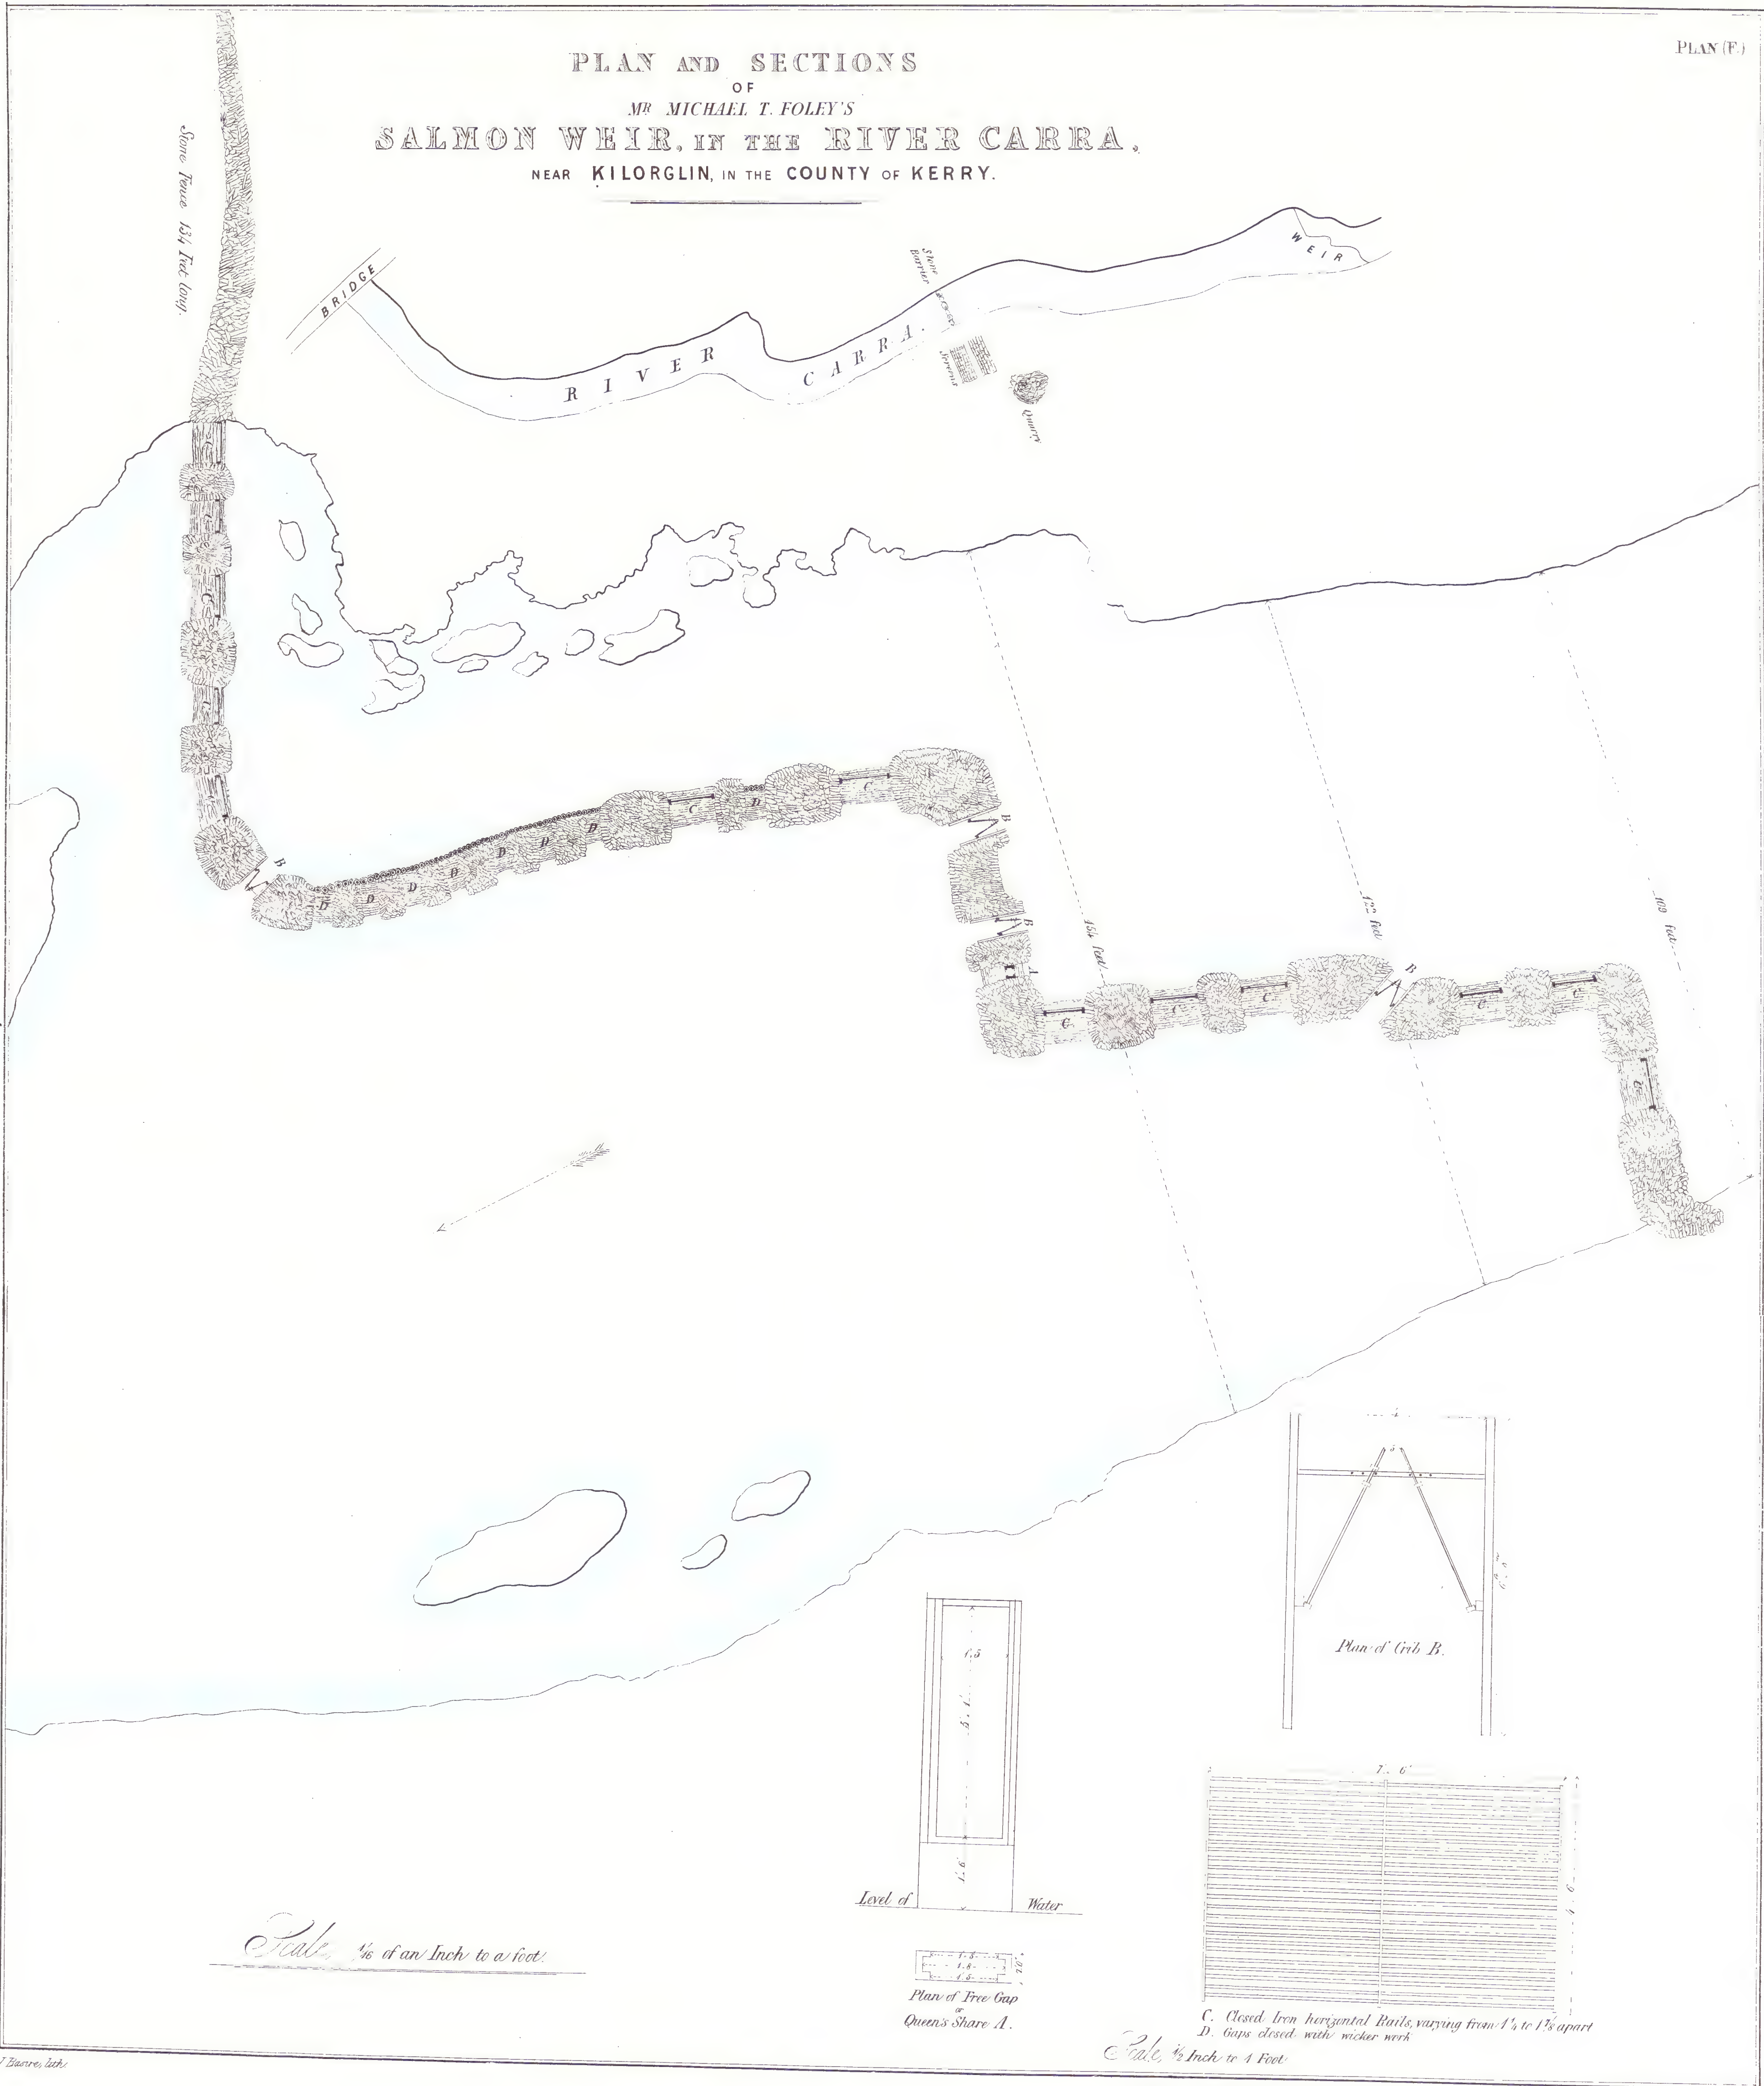

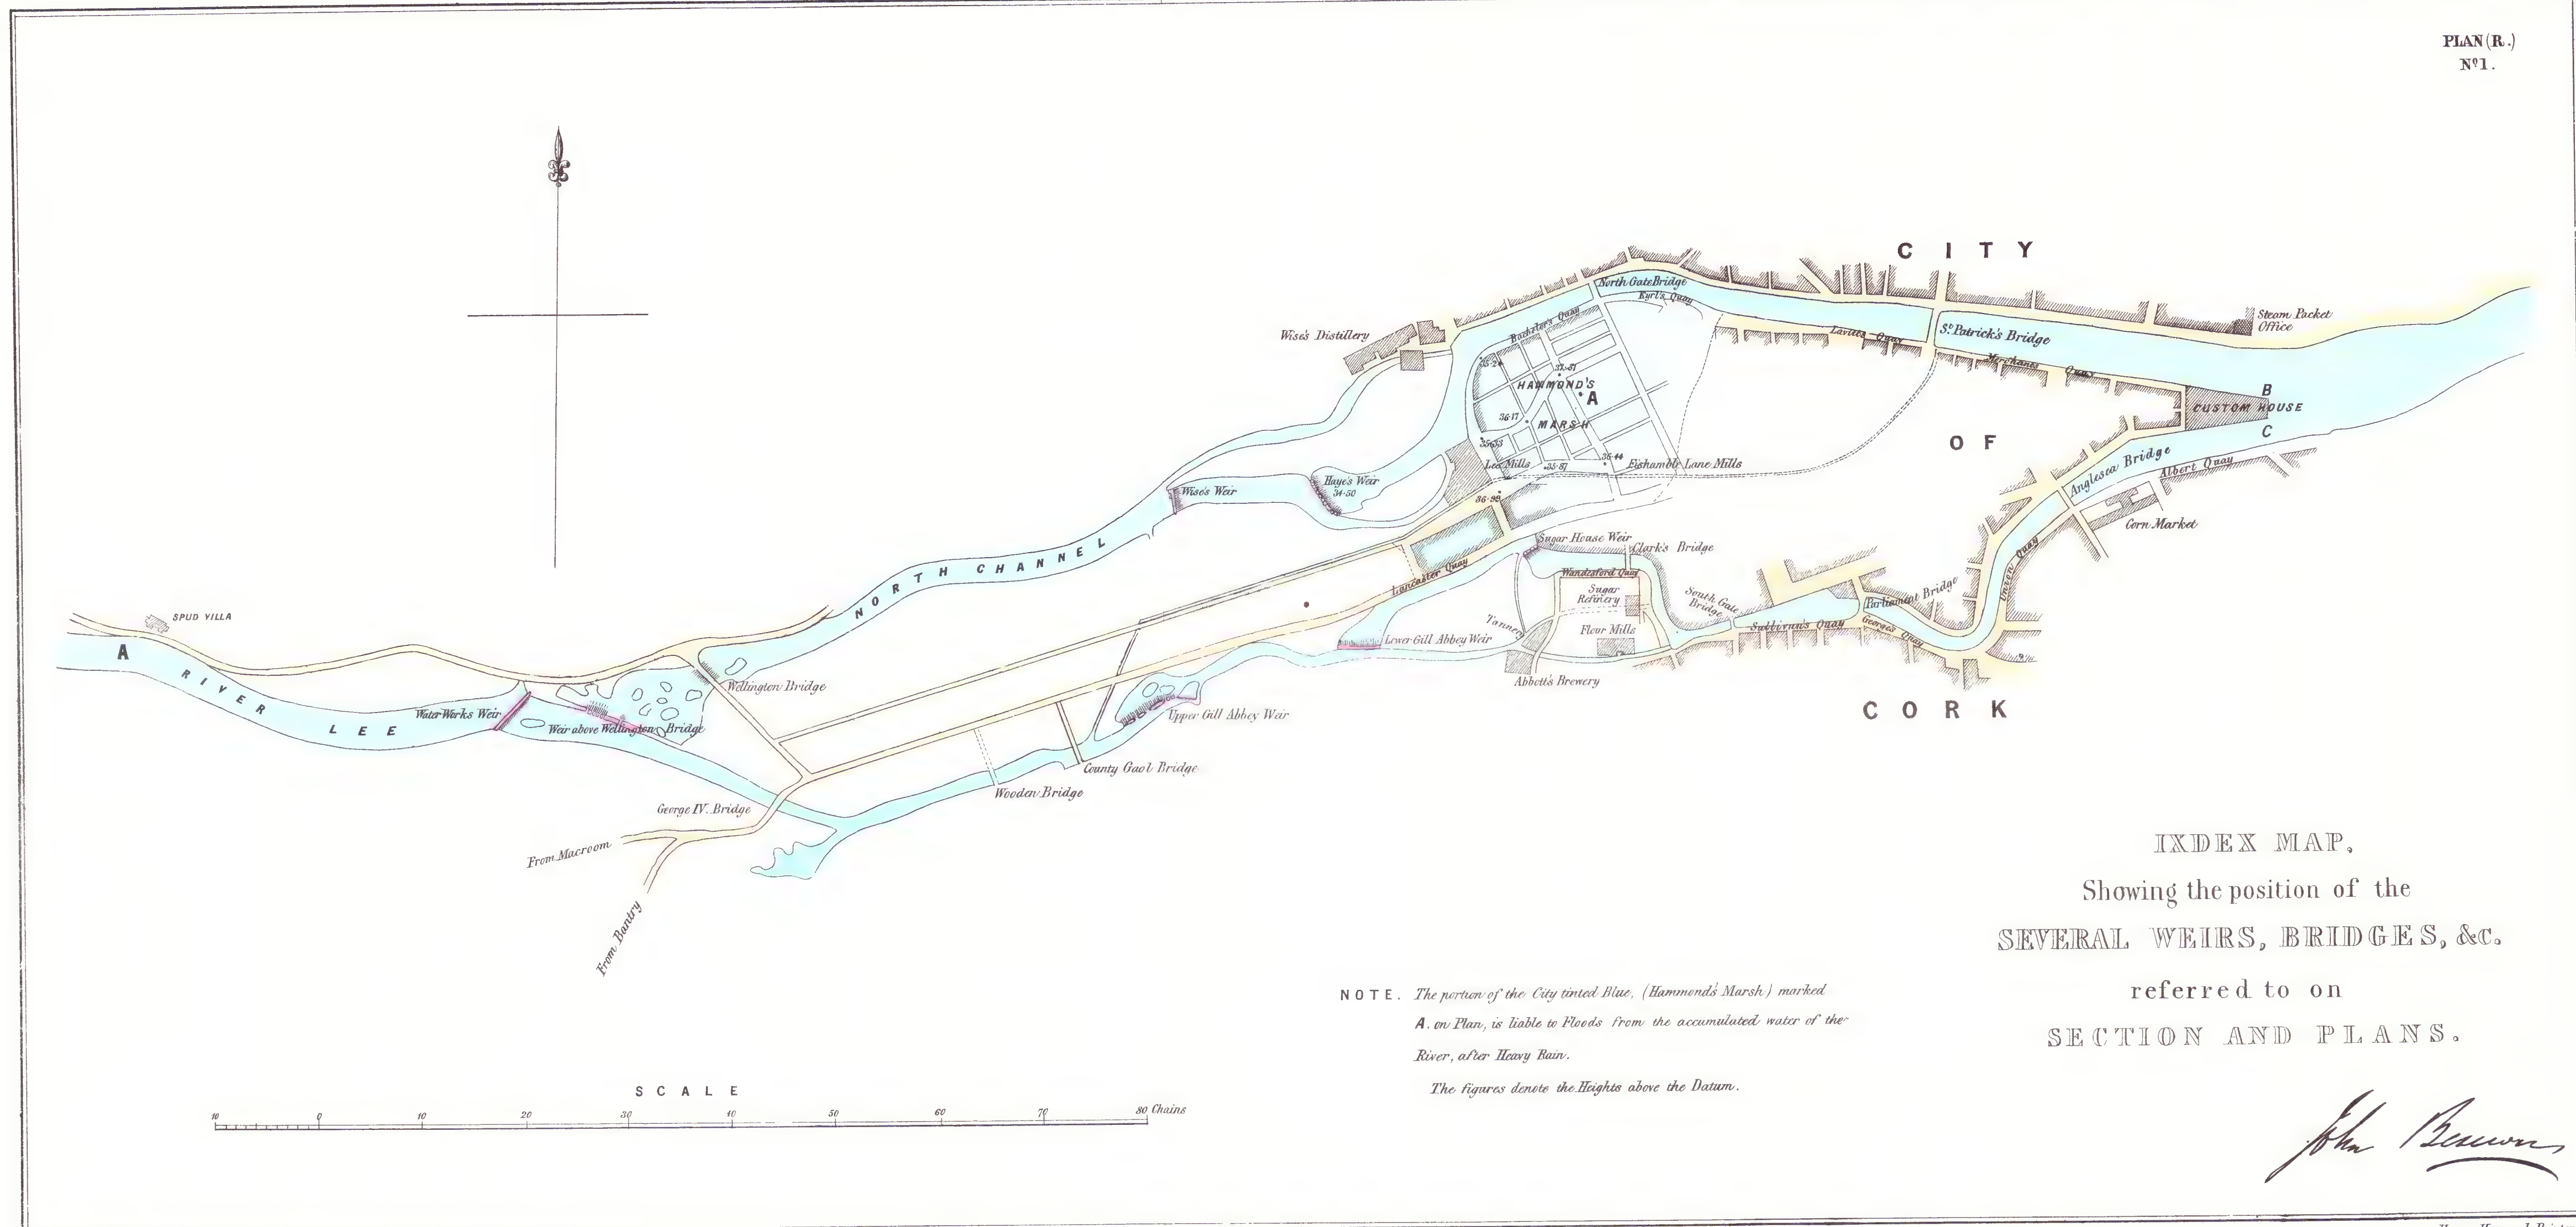PLAN (R.)
N^o 1.

J. Arrowsmith, Lith.

N^o 536.Ordered, by The House of Commons, to be Printed, 20th July, 1849.

Henry Hansard, Printer.


MAP COLLECTION
UNIVERSITY OF ALBERTA
EDMONTON, ALBERTA
CANADA

25.1.10 (1841) []

PLAN (R.)
N° 4.


RIVER LEE
(SOUTH BRANCH)
UPPER GILL ABBEY WEIR.

ELEVATION

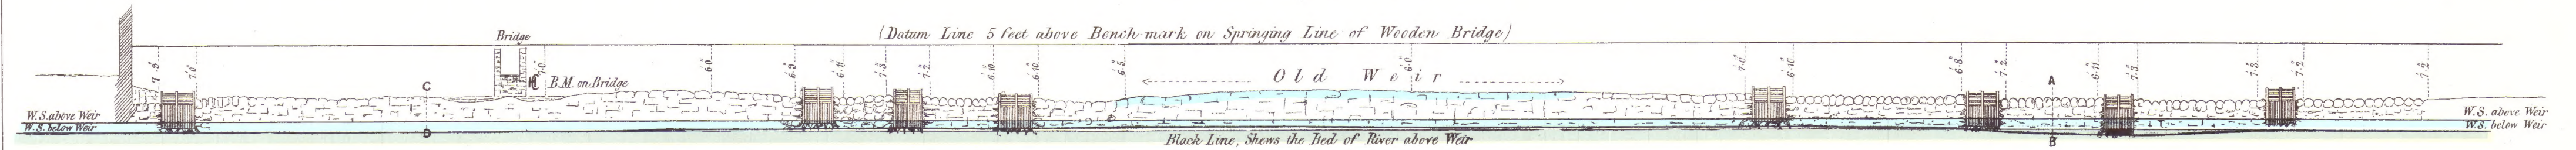

Horizontal Scale, 30 Feet to the Inch.
Vertical Scale, 13 1/2 Feet to the Inch.

P L A N

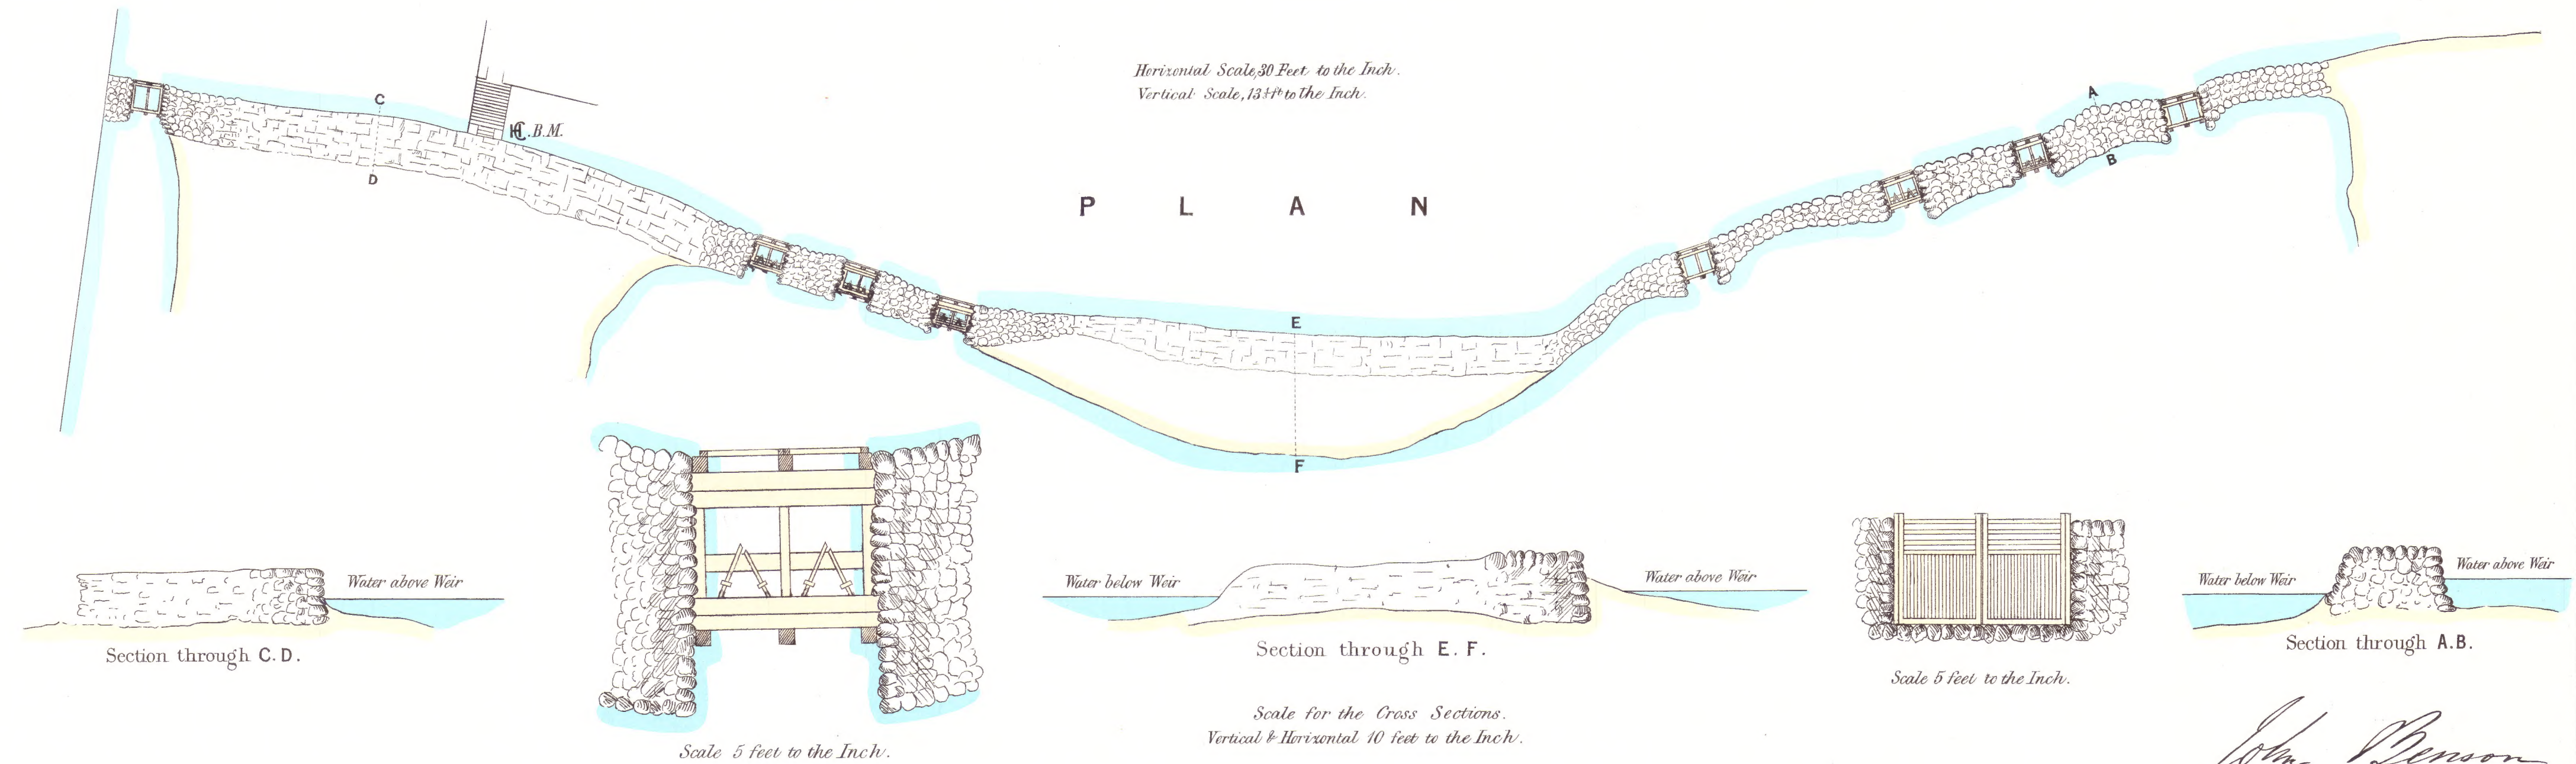

John Benson

J. Arrowsmith, Lith.


N° 536.

Ordered, by The House of Commons, to be Printed, 20th July, 1849: Henry Hansard, Printer.

MAP COLLECTION
UNIVERSITY OF ALBERTA
EDMONTON, ALBERTA
CANADA

Ireland L-1n (1849) facs. [Arch.] #63-67

PLAN (R.)
N° 5.


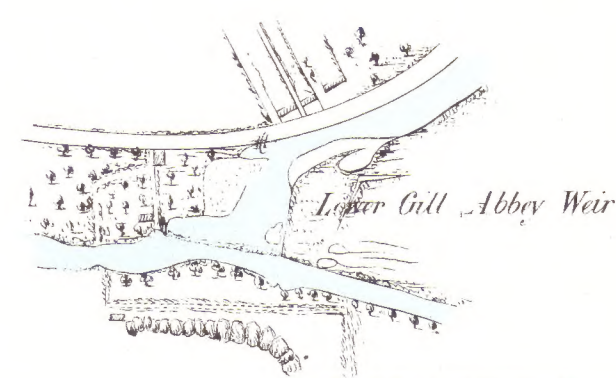


Lower Gill Abbey Weir

RIVER LEE (SOUTH BRANCH.)

LOWER GILL ABBEY WEIR. ELEVATION.

Datum Line 10 feet above B.M. on retaining Wall of Western Road.

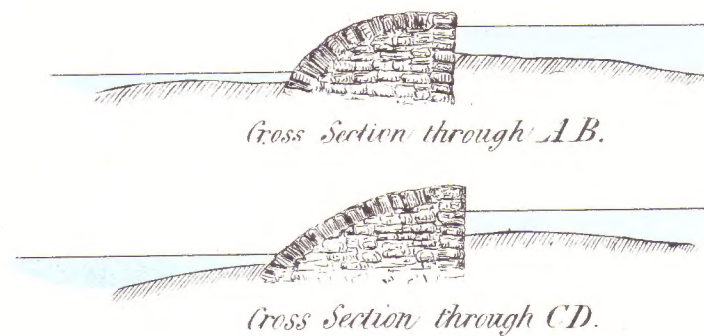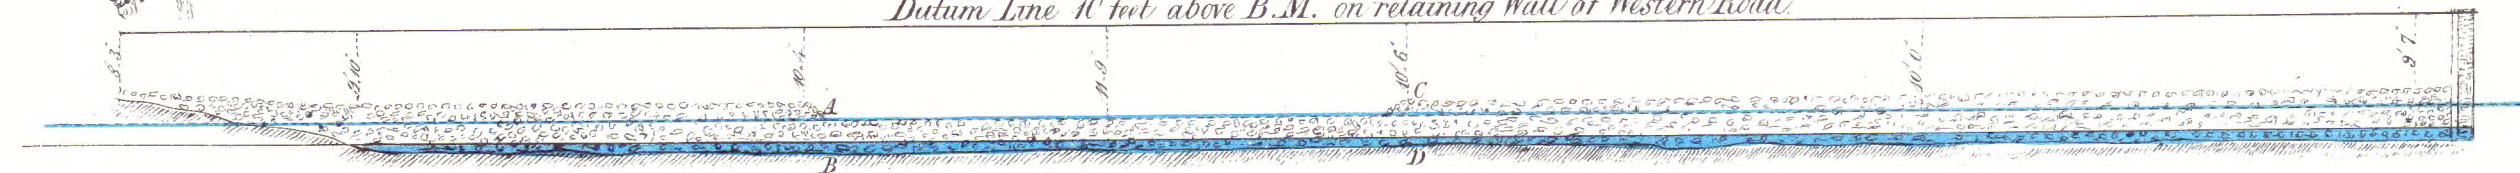

Gross Section through AB.

Gross Section through CD.



P L A N .




SUGAR HOUSE WEIR.

ELEVATION.

Datum Line 10 feet above B.M. on Side of House.

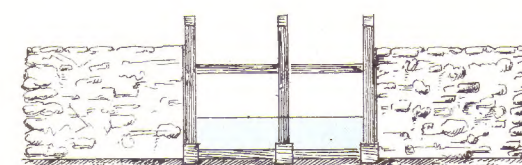
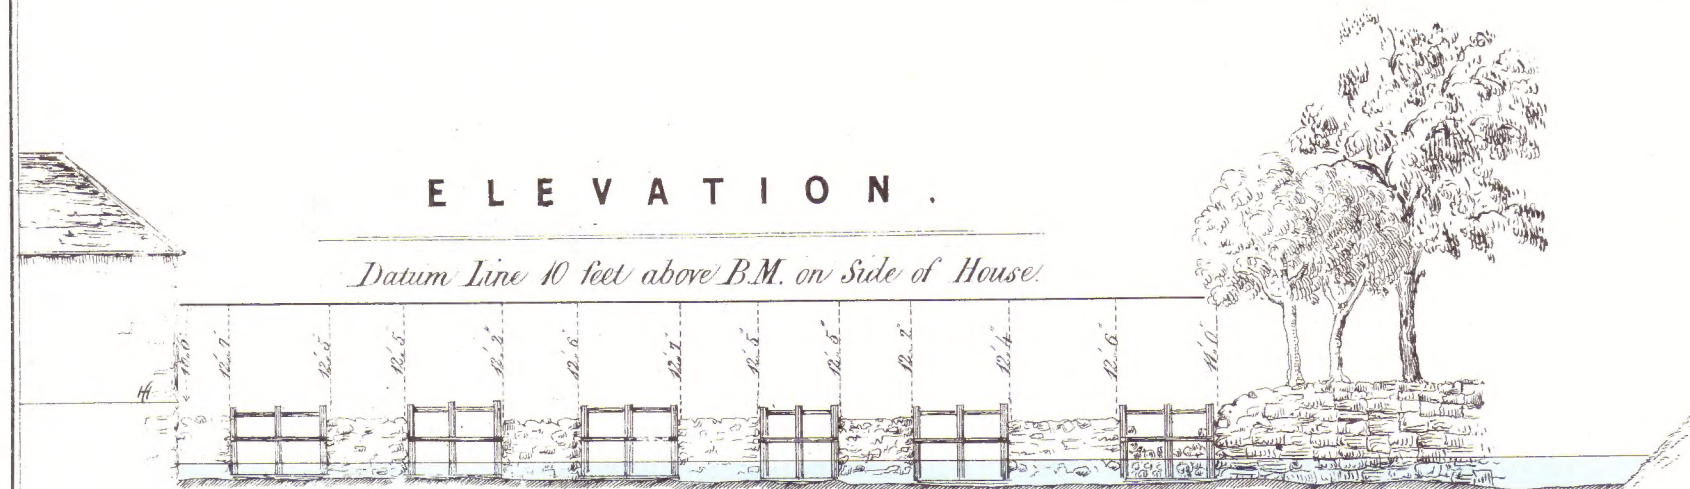


Gross Section through AB.

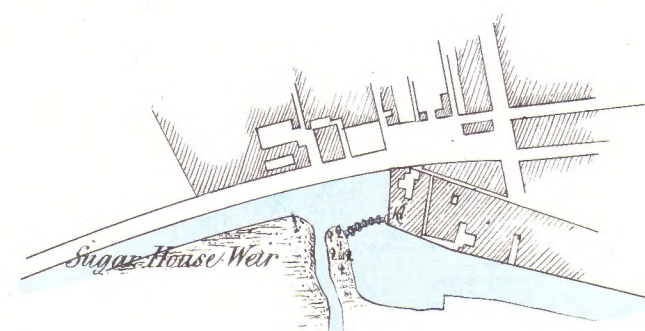

Sugar House Weir

P L A N .

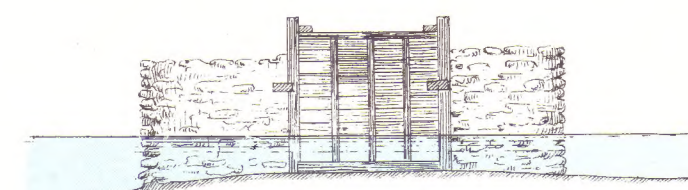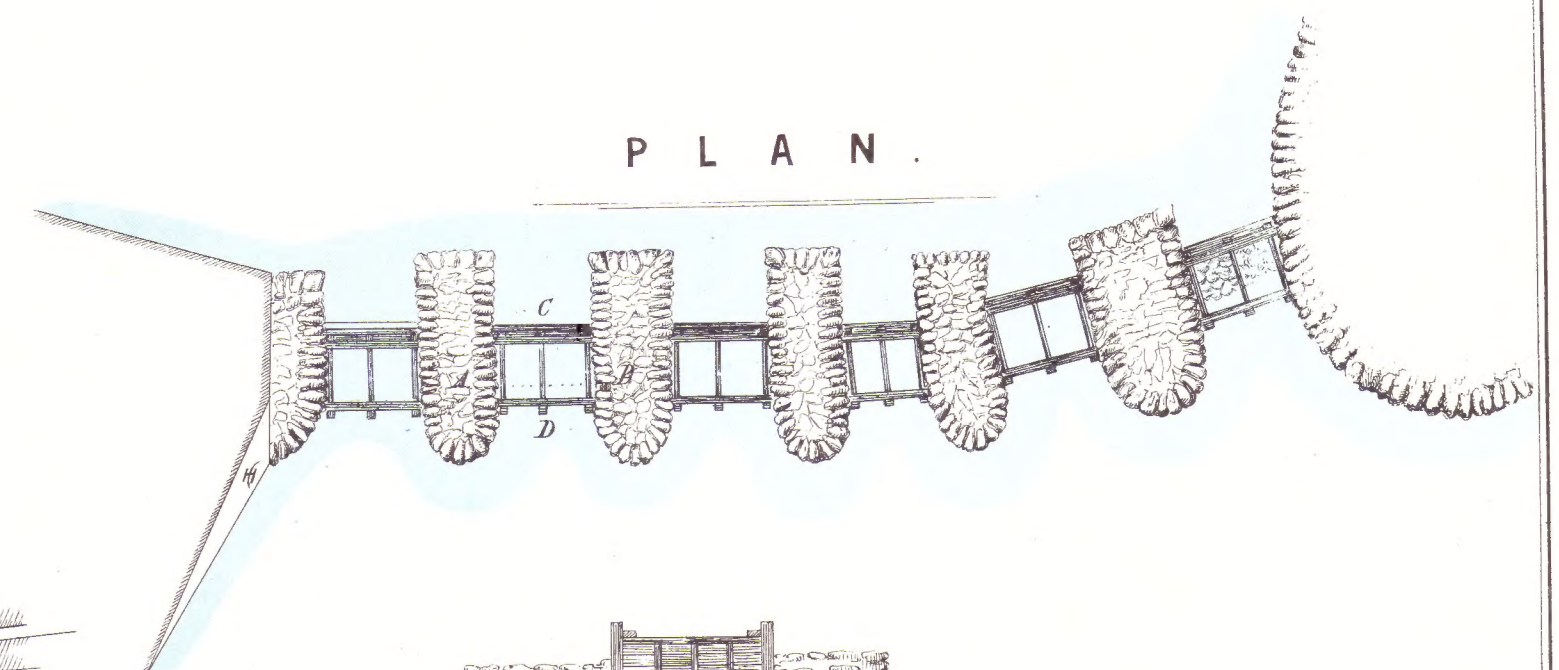

Gross Section through CD.

John Benson

J. Baillie, lith.

N° 536. Ordered, by the House of Commons, to be Printed. 20 July, 1849.


Henry Mansard Printer.

RIVER LEE
WEIR ABOVE WELLINGTON BRIDGE.


PLAN (R.)
No 3.

ELEVATION.


Datum Line 10 feet above B.M. on Springing Line of South Abutment of Wellington Bridge.

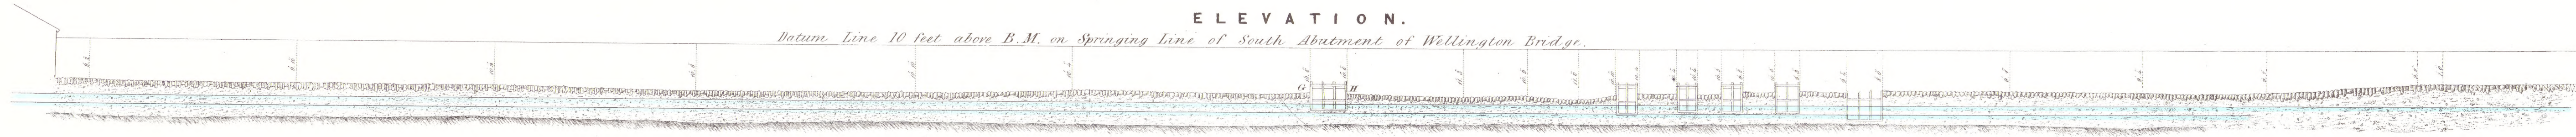


P L A N .

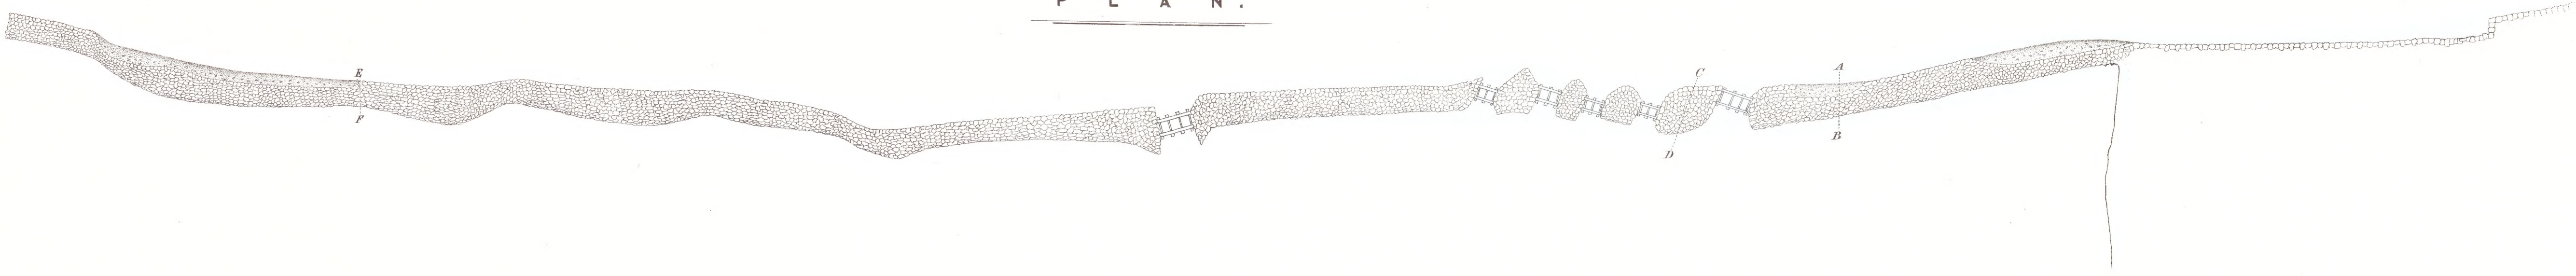

S E C T I O N S .

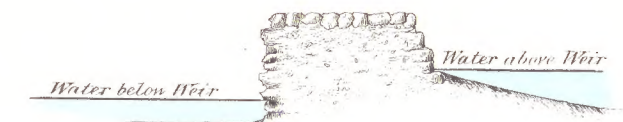


Section through E.F.

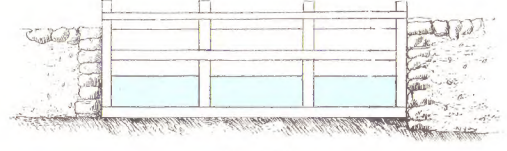

G. H.



Section through C.D.

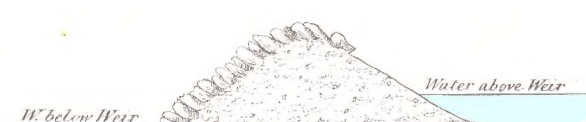

Section through A.B.

Scale of Weir.
20 feet Vertical. 40 Feet Horizontal.


Scale of Sections.
10 Feet to one Inch.

John Bussan


LONGITUDINAL SECTION OF PART OF THE RIVER LEE,

FROM A POINT OPPOSITE SPUD VILLA, TO THE CITY OF CORK CUSTOM HOUSE; SHOWING THE TWO BRANCHES OF THE RIVER.

PLAN (B.)
Nº 2.

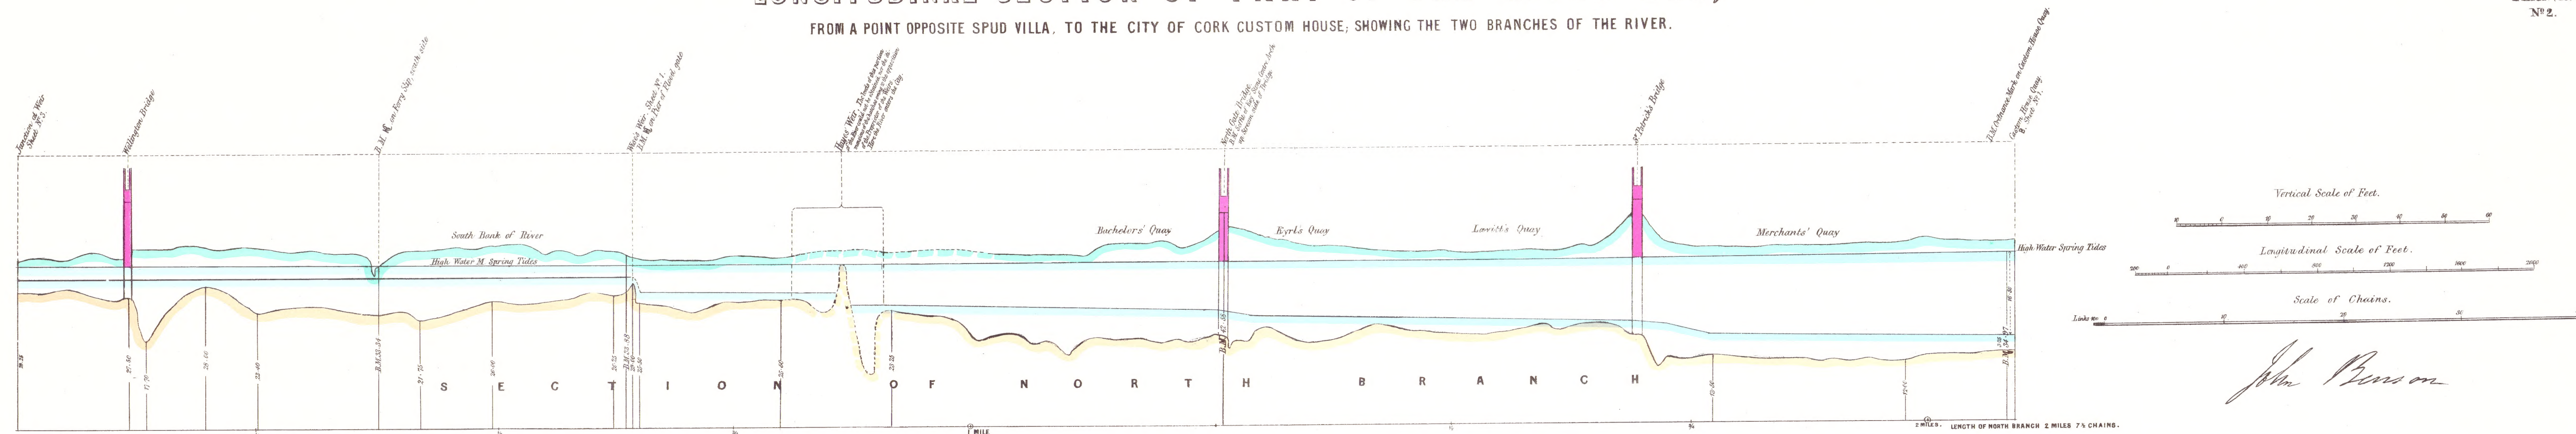

John Benson

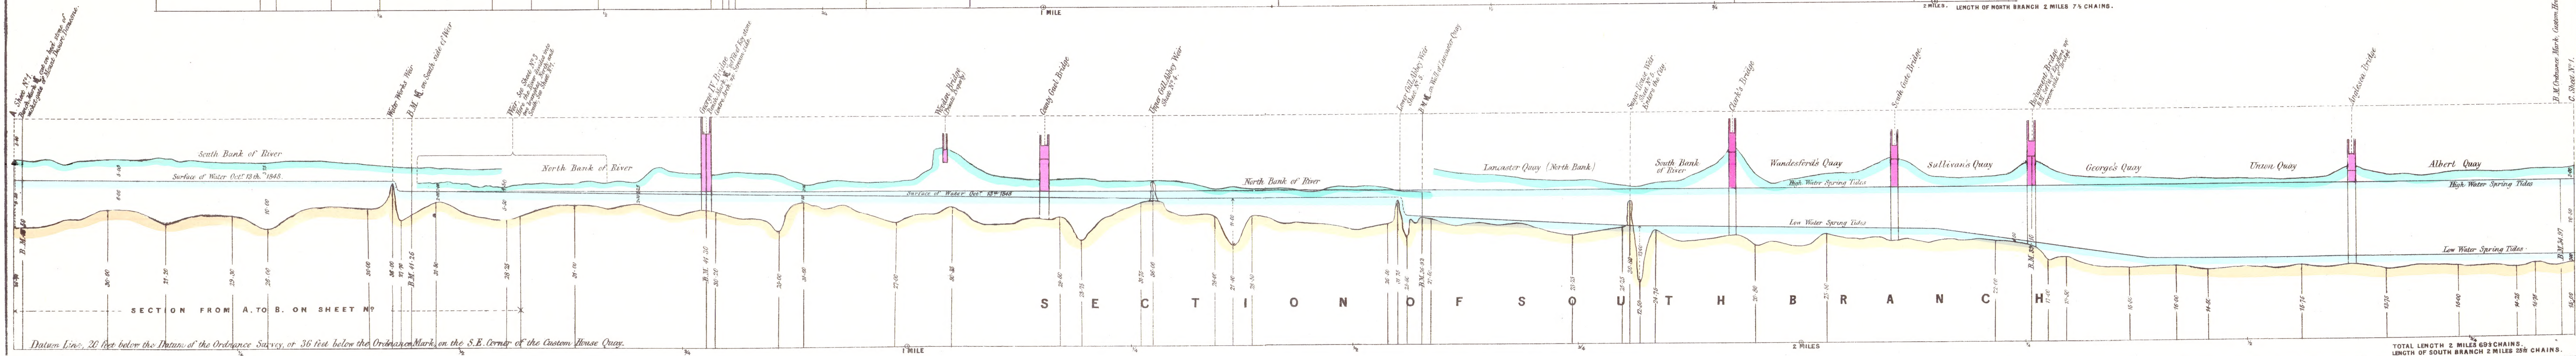

J. Arrowsmith, lith.

MAP COLLECTION
UNIVERSITY OF ALBERTA
EDMONTON, ALBERTA
CANADA

Nº 536.

Ordered, by The House of Commons, to be Printed, 20th July, 1849.

Henry Hansard, Printer

Ordered, by The House of Commons, to be Printed, 20th July, 1849. Henry Hanbury, Printer.

Ireland L-19 (1849) fasc. [Arch.] #63-67